



埔田互通立交连接线建设项目（揭东段）勘测定界图（1/4）
2611.200-39438.200

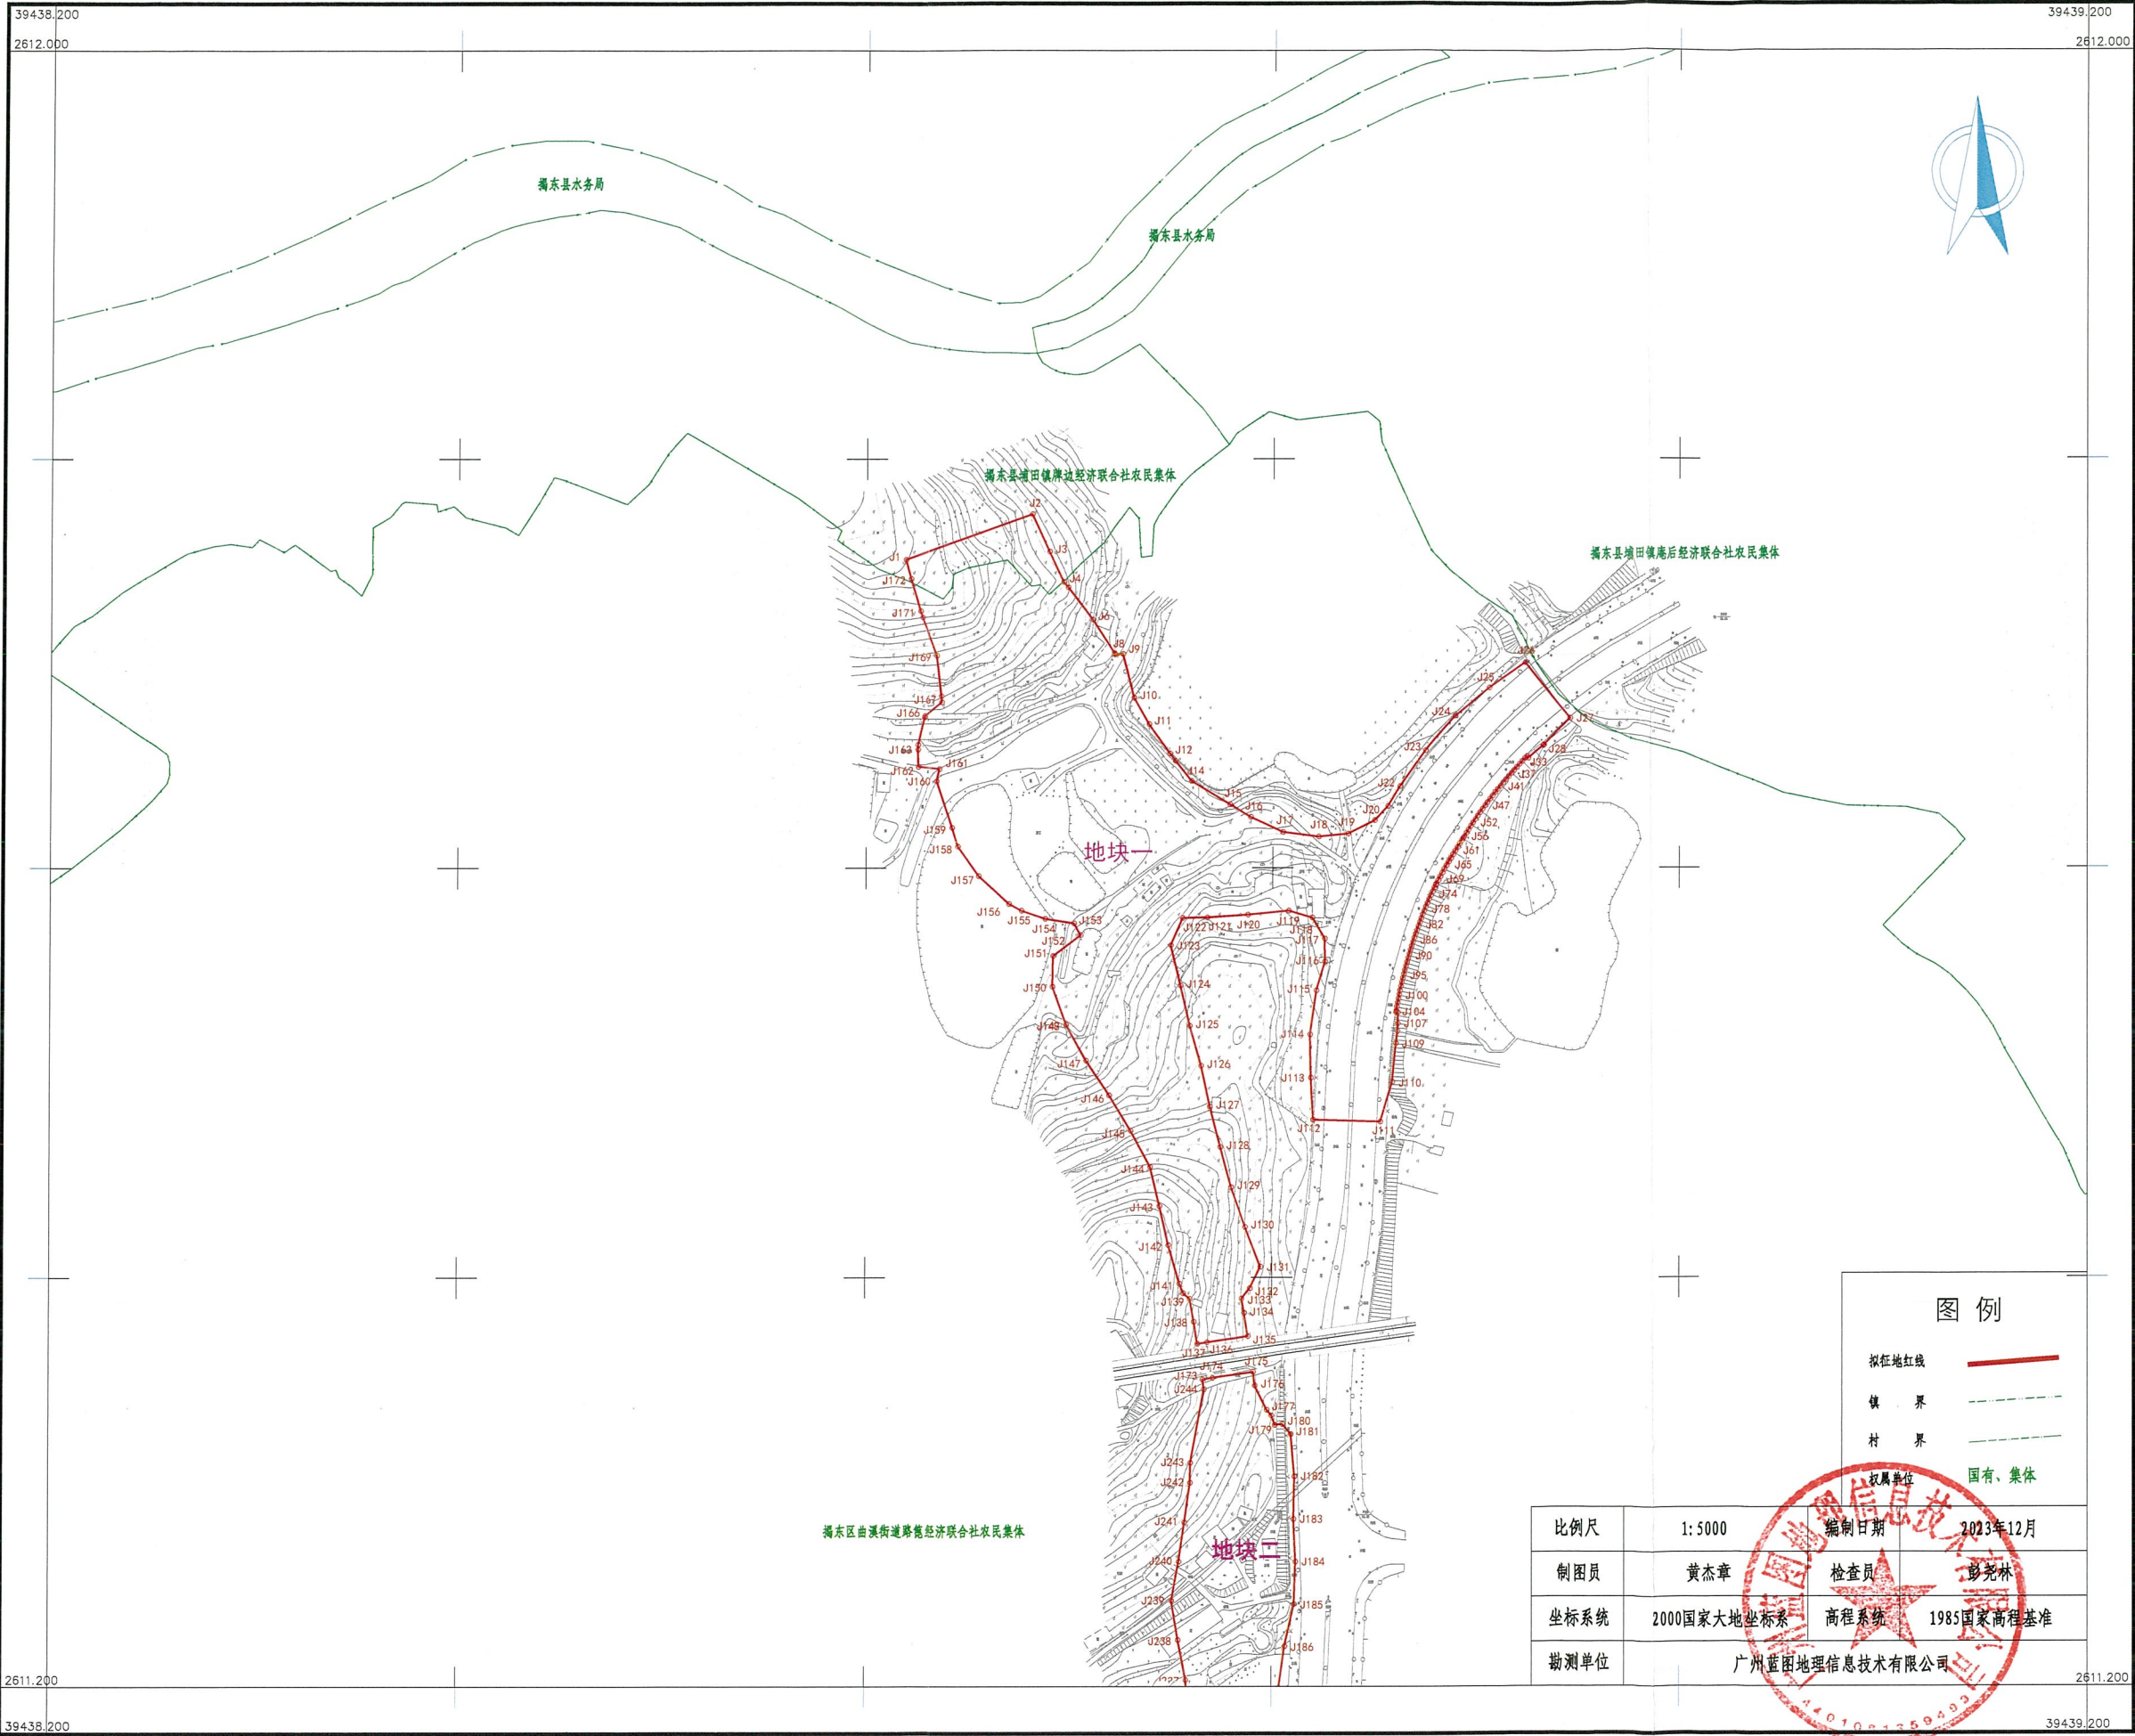


2610.400-39438.000

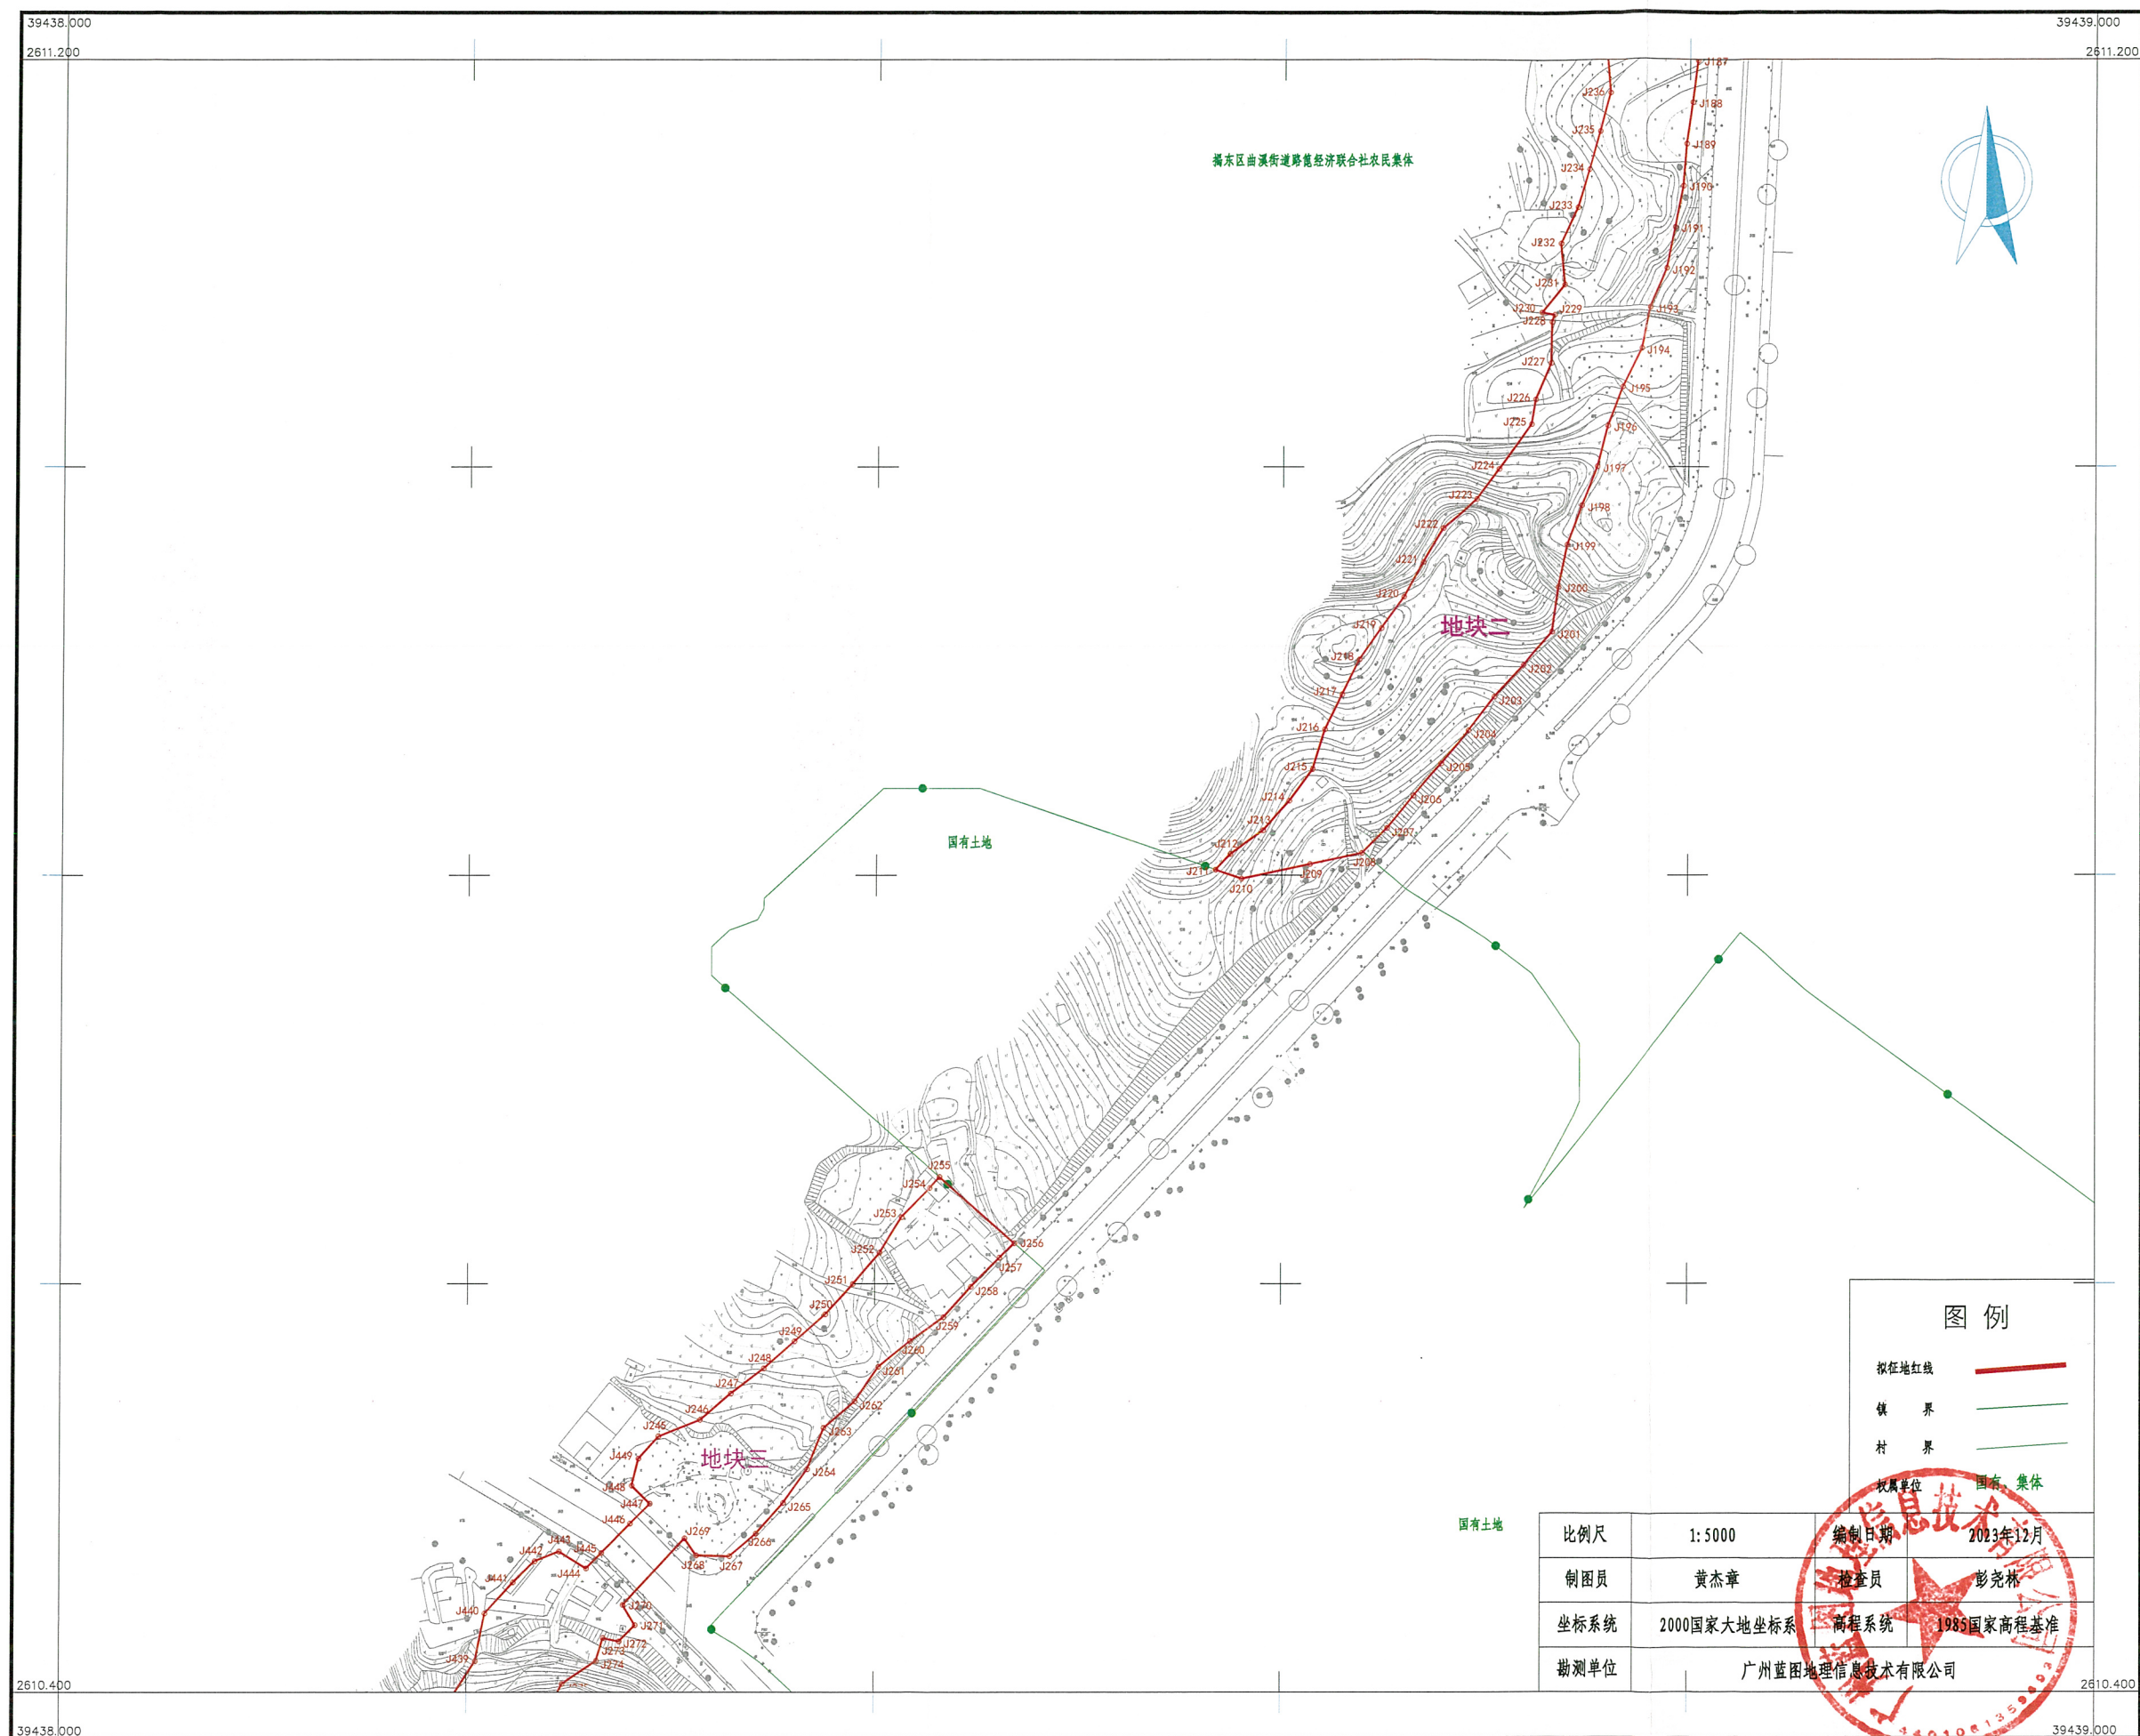

埔田互通立交连接线建设项目（揭东段）勘测定界图（3/4）

2609.600-39437.600

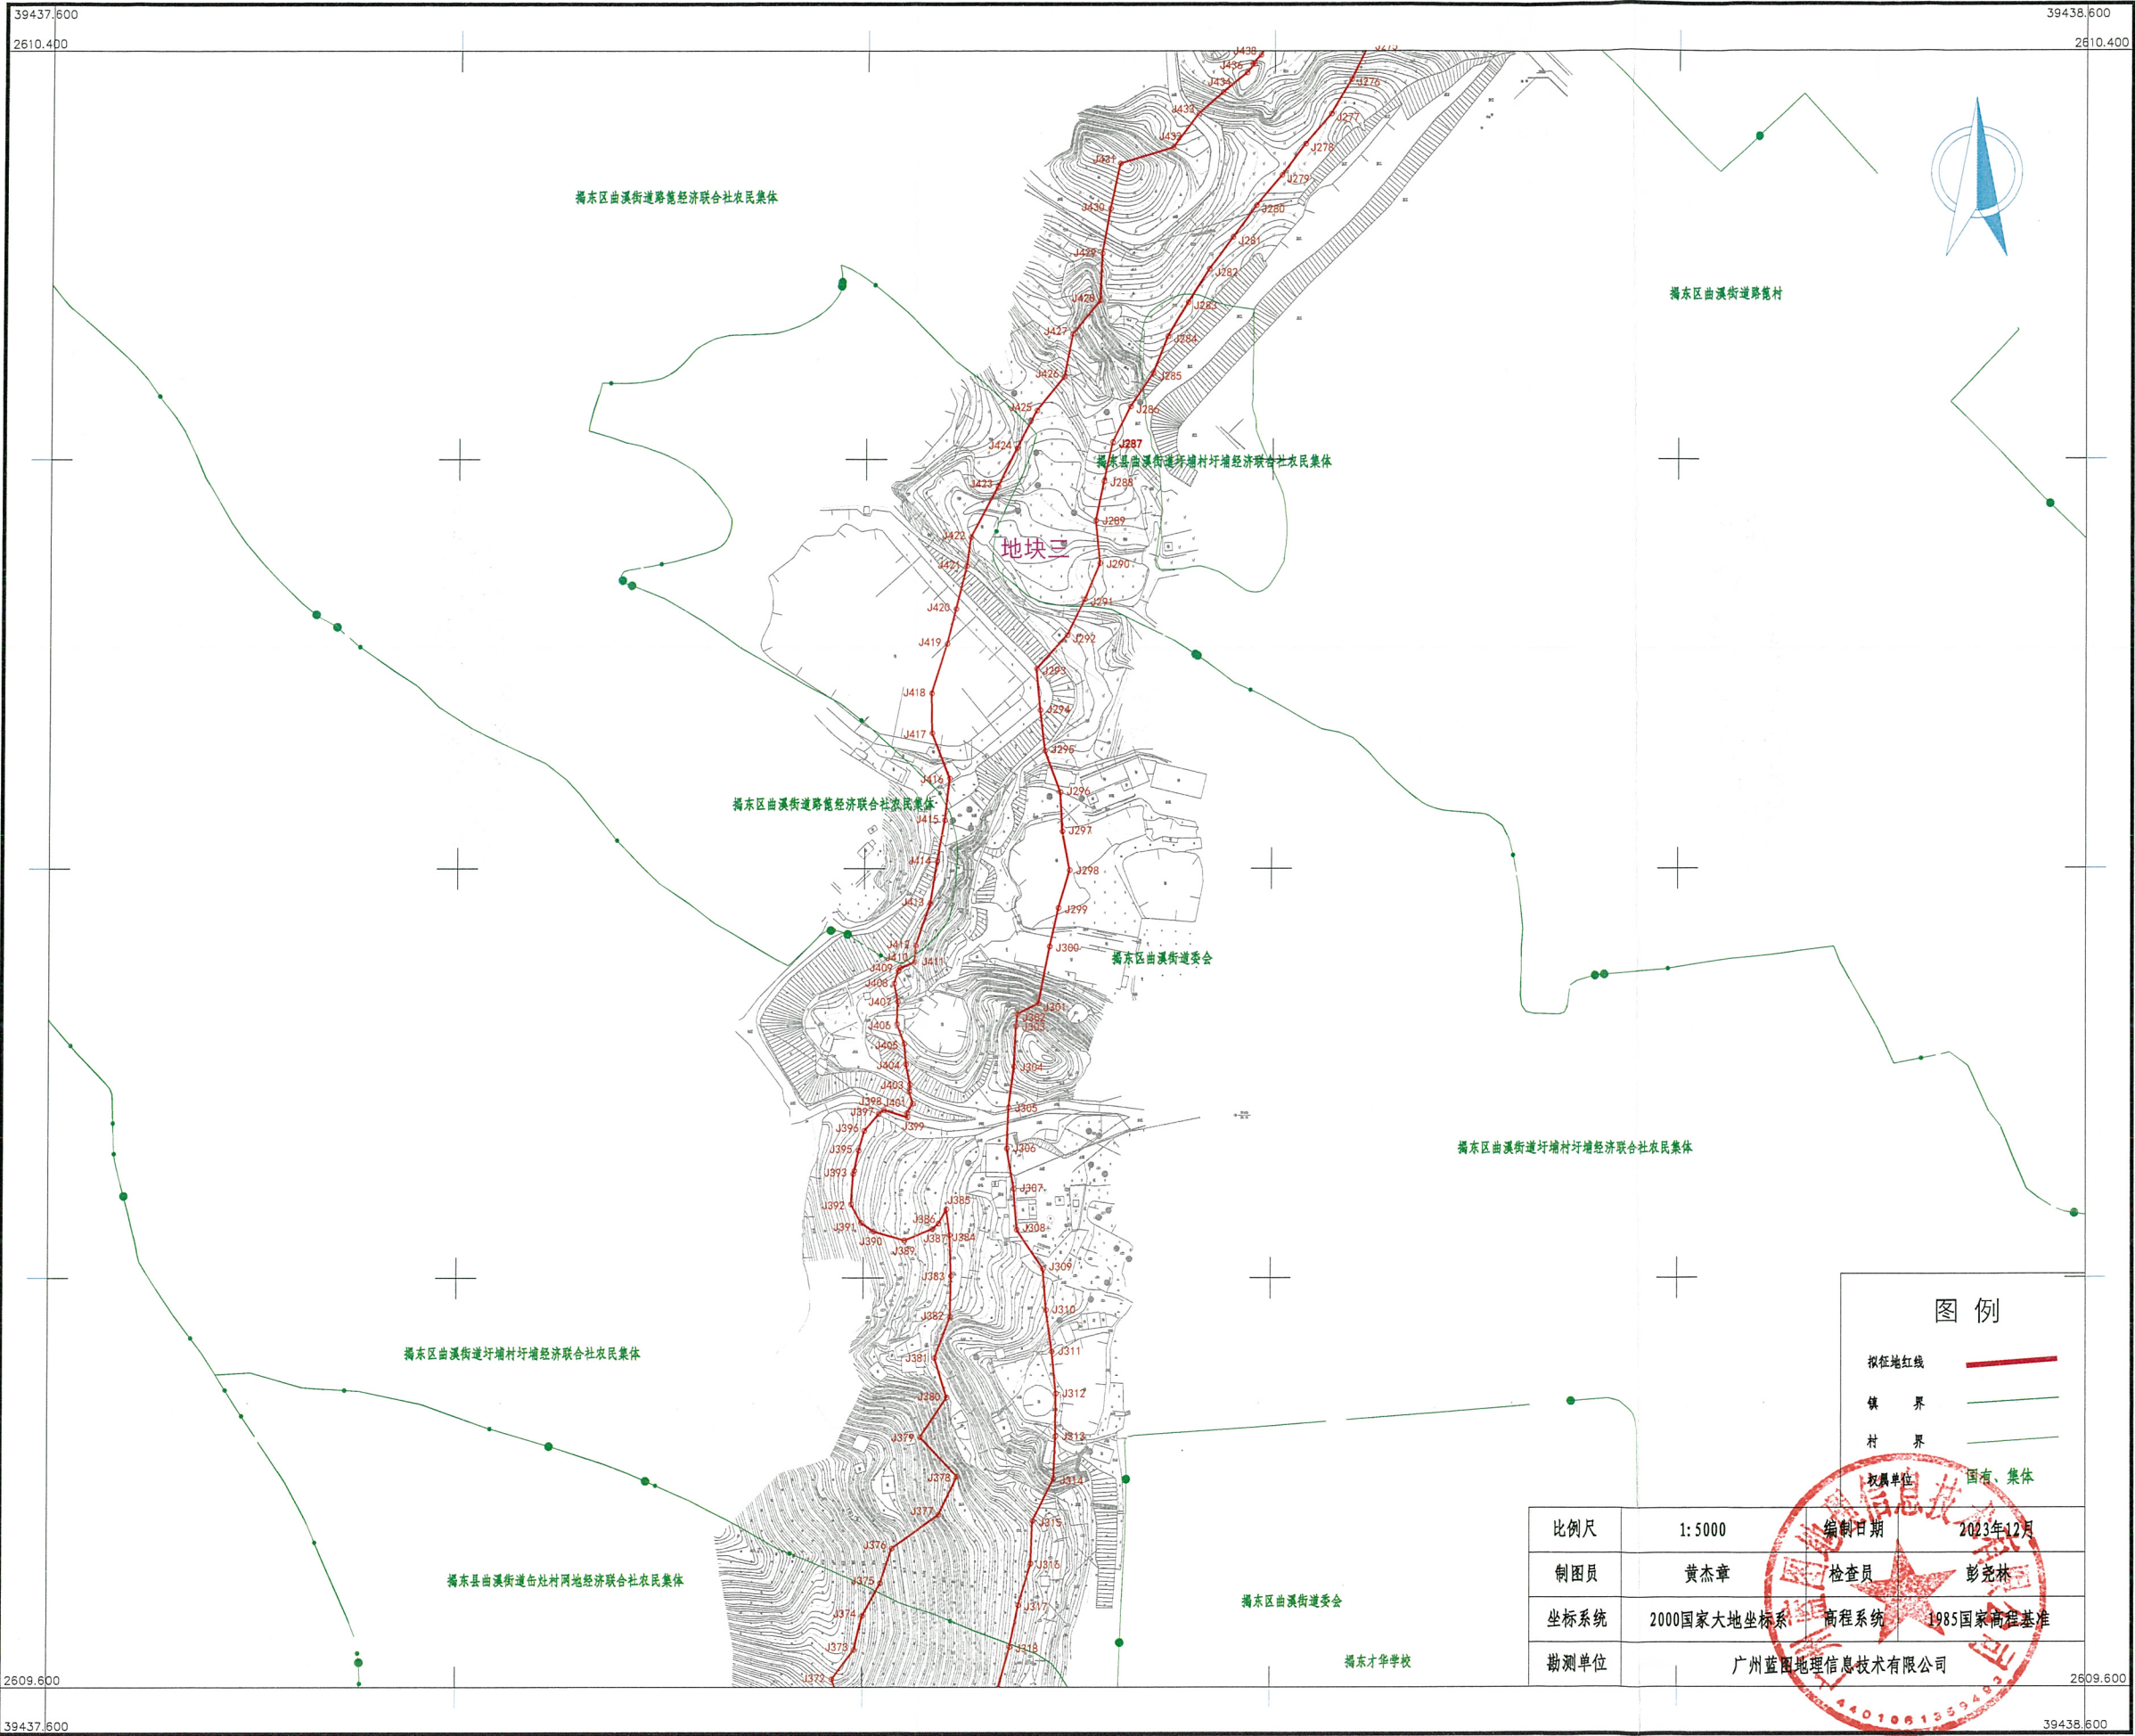

埔田互通立交连接线建设项目（揭东段）勘测定界图（4/4）

2608.800-39437.600

