

勘测定界图


单位: m.m<sup>2</sup>

宗地编号: 22060077

地籍图号: 2611.20-39448.00

中德金属城

北

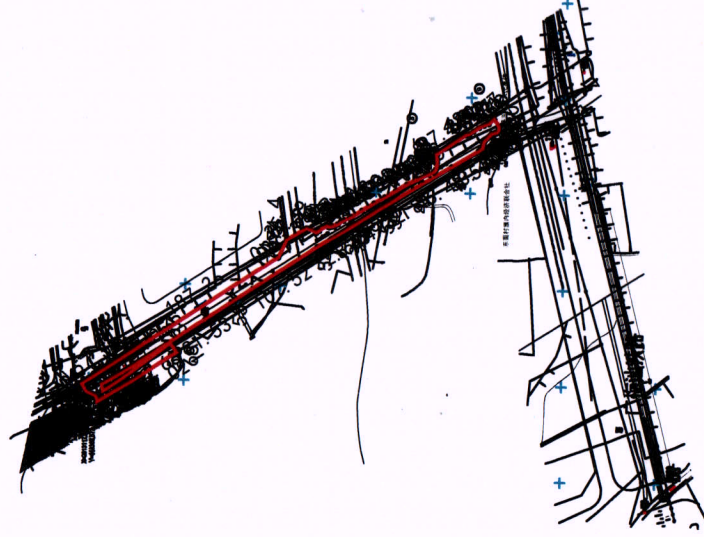

绘图日期: 2022年6月10日

1:8000

绘图单位 (盖章)

界址点坐标表

| 点 号 | X           | Y            | 边 长    |
|-----|-------------|--------------|--------|
| 1   | 2613103.408 | 39448512.424 |        |
| 2   | 2613055.391 | 39448544.163 | 57.56  |
| 3   | 2612899.445 | 39448647.829 | 187.26 |
| 4   | 2612898.670 | 39448648.344 | 0.93   |
| 5   | 2612890.496 | 39448666.208 | 19.65  |
| 6   | 2612869.468 | 39448678.900 | 24.56  |
| 7   | 2612858.844 | 39448674.818 | 11.38  |
| 8   | 2612855.974 | 39448676.727 | 3.45   |
| 9   | 2612848.054 | 39448681.991 | 9.51   |
| 10  | 2612846.796 | 39448681.179 | 1.50   |
| 11  | 2612844.176 | 39448681.164 | 2.62   |
| 12  | 2612841.820 | 39448681.619 | 2.40   |
| 13  | 2612836.528 | 39448683.763 | 5.71   |
| 14  | 2612830.293 | 39448687.643 | 7.34   |
| 15  | 2612824.514 | 39448690.230 | 6.33   |
| 16  | 2612821.549 | 39448691.600 | 3.27   |
| 17  | 2612810.925 | 39448698.469 | 12.65  |
| 18  | 2612798.303 | 39448706.383 | 14.90  |
| 19  | 2612786.822 | 39448712.775 | 13.14  |
| 20  | 2612775.365 | 39448719.336 | 13.20  |

界址点坐标表

| 点 号 | X           | Y            | 边 长   |
|-----|-------------|--------------|-------|
| 20  | 2612775.365 | 39448719.336 |       |
| 21  | 2612763.276 | 39448726.793 | 14.20 |
| 22  | 2612748.773 | 39448733.502 | 15.98 |
| 23  | 2612740.865 | 39448737.305 | 8.77  |
| 24  | 2612735.771 | 39448739.741 | 5.65  |
| 25  | 2612733.794 | 39448741.567 | 2.69  |
| 26  | 2612732.881 | 39448743.393 | 2.04  |
| 27  | 2612731.969 | 39448750.469 | 7.13  |
| 28  | 2612731.970 | 39448750.476 | 0.01  |
| 29  | 2612731.952 | 39448750.616 | 0.14  |
| 30  | 2612732.560 | 39448755.868 | 5.29  |
| 31  | 2612732.852 | 39448758.572 | 2.72  |
| 32  | 2612701.876 | 39448779.164 | 37.20 |
| 33  | 2612697.936 | 39448780.439 | 4.14  |
| 34  | 2612693.694 | 39448783.064 | 4.99  |
| 35  | 2612688.217 | 39448787.079 | 6.79  |
| 36  | 2612682.741 | 39448789.625 | 6.04  |
| 37  | 2612677.668 | 39448791.241 | 5.32  |
| 38  | 2612671.805 | 39448796.335 | 7.77  |
| 39  | 2612667.178 | 39448789.234 | 8.48  |

界址点坐标表

| 点 号 | X           | Y            | 边 长   |
|-----|-------------|--------------|-------|
| 39  | 2612667.178 | 39448789.234 |       |
| 40  | 2612666.722 | 39448786.127 | 3.14  |
| 41  | 2612667.083 | 39448784.827 | 1.35  |
| 42  | 2612668.549 | 39448783.129 | 2.24  |
| 43  | 2612671.635 | 39448782.125 | 3.25  |
| 44  | 2612674.780 | 39448781.018 | 3.33  |
| 45  | 2612678.251 | 39448777.390 | 5.02  |
| 46  | 2612682.031 | 39448773.144 | 5.68  |
| 47  | 2612682.907 | 39448770.923 | 2.39  |
| 48  | 2612683.188 | 39448770.210 | 0.77  |
| 49  | 2612683.197 | 39448770.082 | 0.13  |
| 50  | 2612683.199 | 39448770.079 | 0.00  |
| 51  | 2612683.205 | 39448770.063 | 0.02  |
| 52  | 2612683.551 | 39448766.011 | 4.07  |
| 53  | 2612687.806 | 39448763.154 | 5.13  |
| 54  | 2612716.425 | 39448745.756 | 33.49 |
| 55  | 2612756.457 | 39448722.132 | 46.48 |
| 56  | 2612784.439 | 39448704.996 | 32.81 |
| 57  | 2612784.319 | 39448704.933 | 0.14  |
| 58  | 2612784.456 | 39448704.849 | 0.16  |

界址点坐标表

| 点 号 | X           | Y            | 边 长    |
|-----|-------------|--------------|--------|
| 58  | 2612784.456 | 39448704.849 |        |
| 59  | 2612792.314 | 39448700.037 | 9.21   |
| 60  | 2612822.086 | 39448681.390 | 35.13  |
| 61  | 2612829.493 | 39448676.751 | 8.74   |
| 62  | 2612857.532 | 39448659.964 | 32.68  |
| 63  | 2612947.074 | 39448600.441 | 107.52 |
| 64  | 2613014.967 | 39448555.309 | 81.53  |
| 65  | 2613052.178 | 39448530.574 | 44.68  |
| 66  | 2613065.125 | 39448522.285 | 15.37  |
| 67  | 2613070.336 | 39448519.225 | 6.04   |
| 68  | 2613078.382 | 39448514.500 | 9.33   |
| 69  | 2613082.491 | 39448512.295 | 4.66   |
| 70  | 2613081.426 | 39448507.066 | 5.34   |
| 71  | 2613081.073 | 39448505.334 | 1.77   |
| 72  | 2613076.909 | 39448507.938 | 4.91   |
| 73  | 2613061.112 | 39448518.619 | 19.07  |
| 74  | 2613041.343 | 39448533.588 | 24.80  |
| 75  | 2613010.775 | 39448556.242 | 38.05  |
| 76  | 2613004.309 | 39448546.899 | 11.36  |
| 77  | 2613045.134 | 39448519.760 | 49.02  |

界址点坐标表

| 点 号                    | X           | Y            | 边 长   |
|------------------------|-------------|--------------|-------|
| 77                     | 2613045.134 | 39448519.760 |       |
| 78                     | 2613048.236 | 39448517.710 | 3.72  |
| 79                     | 2613049.831 | 39448516.672 | 1.90  |
| 80                     | 2613051.418 | 39448515.649 | 1.89  |
| 81                     | 2613053.009 | 39448514.633 | 1.89  |
| 82                     | 2613054.605 | 39448513.624 | 1.89  |
| 83                     | 2613056.206 | 39448512.623 | 1.89  |
| 84                     | 2613057.532 | 39448511.802 | 1.56  |
| 85                     | 2613086.981 | 39448494.124 | 34.35 |
| 86                     | 2613086.981 | 39448496.056 | 1.93  |
| 87                     | 2613089.112 | 39448500.317 | 4.76  |
| 88                     | 2613095.421 | 39448503.121 | 6.90  |
| 89                     | 2613097.999 | 39448504.267 | 2.82  |
| 90                     | 2613098.701 | 39448504.579 | 0.77  |
| 1                      | 2613103.408 | 39448512.424 | 9.15  |
| S=7658.2 平方米 合11.4873亩 |             |              |       |


勘测定界图

单位: m.m<sup>2</sup>

宗地编号: 22060078

地籍图号: 2611.20-39448.00

北

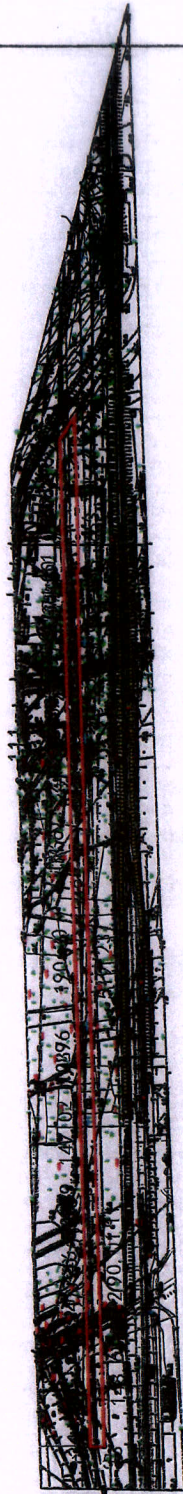

中德金属城

绘图日期: 2022年6月10日

1:8000

绘图单位 (盖章)

界址点坐标表

| 点号 | X           | Y            | 边长     |
|----|-------------|--------------|--------|
| 1  | 2612721.206 | 39450428.148 | 25.42  |
| 2  | 2612707.582 | 39450449.605 | 3.43   |
| 3  | 2612705.741 | 39450452.504 | 54.33  |
| 4  | 2612704.578 | 39450398.189 | 8.56   |
| 5  | 2612704.395 | 39450389.634 | 63.33  |
| 6  | 2612703.040 | 39450326.319 | 35.11  |
| 7  | 2612702.288 | 39450291.214 | 1.39   |
| 8  | 2612703.674 | 39450291.214 | 58.81  |
| 9  | 2612702.528 | 39450232.416 | 93.95  |
| 10 | 2612700.402 | 39450138.489 | 519.23 |
| 11 | 2612687.844 | 39449619.407 | 90.01  |
| 12 | 2612685.829 | 39449529.421 | 148.63 |
| 13 | 2612682.770 | 39449380.824 | 14.50  |
| 14 | 2612697.271 | 39449380.769 | 34.70  |
| 15 | 2612697.986 | 39449415.466 | 0.14   |
| 16 | 2612697.844 | 39449415.466 | 4.89   |
| 17 | 2612697.944 | 39449420.357 | 75.27  |
| 18 | 2612699.494 | 39449495.608 | 14.94  |
| 19 | 2612699.801 | 39449510.541 | 54.77  |
| 20 | 2612701.024 | 39449565.296 |        |

界址点坐标表

| 点号                      | X           | Y            | 边长    |
|-------------------------|-------------|--------------|-------|
| 39                      | 2612715.089 | 39450145.956 | 7.01  |
| 40                      | 2612715.242 | 39450152.960 | 0.06  |
| 41                      | 2612715.194 | 39450152.920 | 24.17 |
| 42                      | 2612715.754 | 39450177.086 | 12.36 |
| 43                      | 2612716.040 | 39450189.443 | 0.03  |
| 44                      | 2612716.059 | 39450189.462 | 35.95 |
| 45                      | 2612716.872 | 39450225.402 | 0.06  |
| 46                      | 2612716.827 | 39450225.447 | 10.07 |
| 47                      | 2612717.045 | 39450235.511 | 21.71 |
| 48                      | 2612717.514 | 39450257.218 | 34.00 |
| 49                      | 2612718.176 | 39450291.214 | 0.07  |
| 50                      | 2612718.248 | 39450291.214 | 51.04 |
| 51                      | 2612719.351 | 39450342.243 | 15.58 |
| 52                      | 2612719.687 | 39450357.819 | 19.04 |
| 53                      | 2612720.098 | 39450376.857 | 10.98 |
| 54                      | 2612720.336 | 39450387.833 | 40.32 |
| 1                       | 2612721.206 | 39450428.148 |       |
| S=15495.8 平方米 合23.2436亩 |             |              |       |

界址点坐标表


| 点号 | X           | Y            | 边长     |
|----|-------------|--------------|--------|
| 20 | 2612701.024 | 39449565.296 | 46.57  |
| 21 | 2612702.064 | 39449611.852 | 0.18   |
| 22 | 2612702.176 | 39449611.716 | 7.34   |
| 23 | 2612702.340 | 39449619.056 | 0.04   |
| 24 | 2612702.341 | 39449619.092 | 0.13   |
| 25 | 2612702.227 | 39449619.149 | 10.13  |
| 26 | 2612702.472 | 39449629.274 | 2.69   |
| 27 | 2612702.537 | 39449631.963 | 147.02 |
| 28 | 2612706.085 | 39449778.938 | 10.76  |
| 29 | 2612706.345 | 39449789.691 | 190.30 |
| 30 | 2612710.937 | 39449979.931 | 14.67  |
| 31 | 2612711.292 | 39449994.597 | 66.13  |
| 32 | 2612712.887 | 39450060.705 | 34.34  |
| 33 | 2612713.716 | 39450095.038 | 6.93   |
| 34 | 2612713.884 | 39450101.962 | 3.88   |
| 35 | 2612713.976 | 39450105.845 | 10.00  |
| 36 | 2612714.219 | 39450115.843 | 3.98   |
| 37 | 2612714.314 | 39450119.823 | 0.29   |
| 38 | 2612714.452 | 39450119.573 | 26.39  |
| 39 | 2612715.089 | 39450145.956 |        |

## 图界测定

单位: m.m<sup>2</sup>

宗地编号: 22060076

地籍图号: 2611.20-39448.00

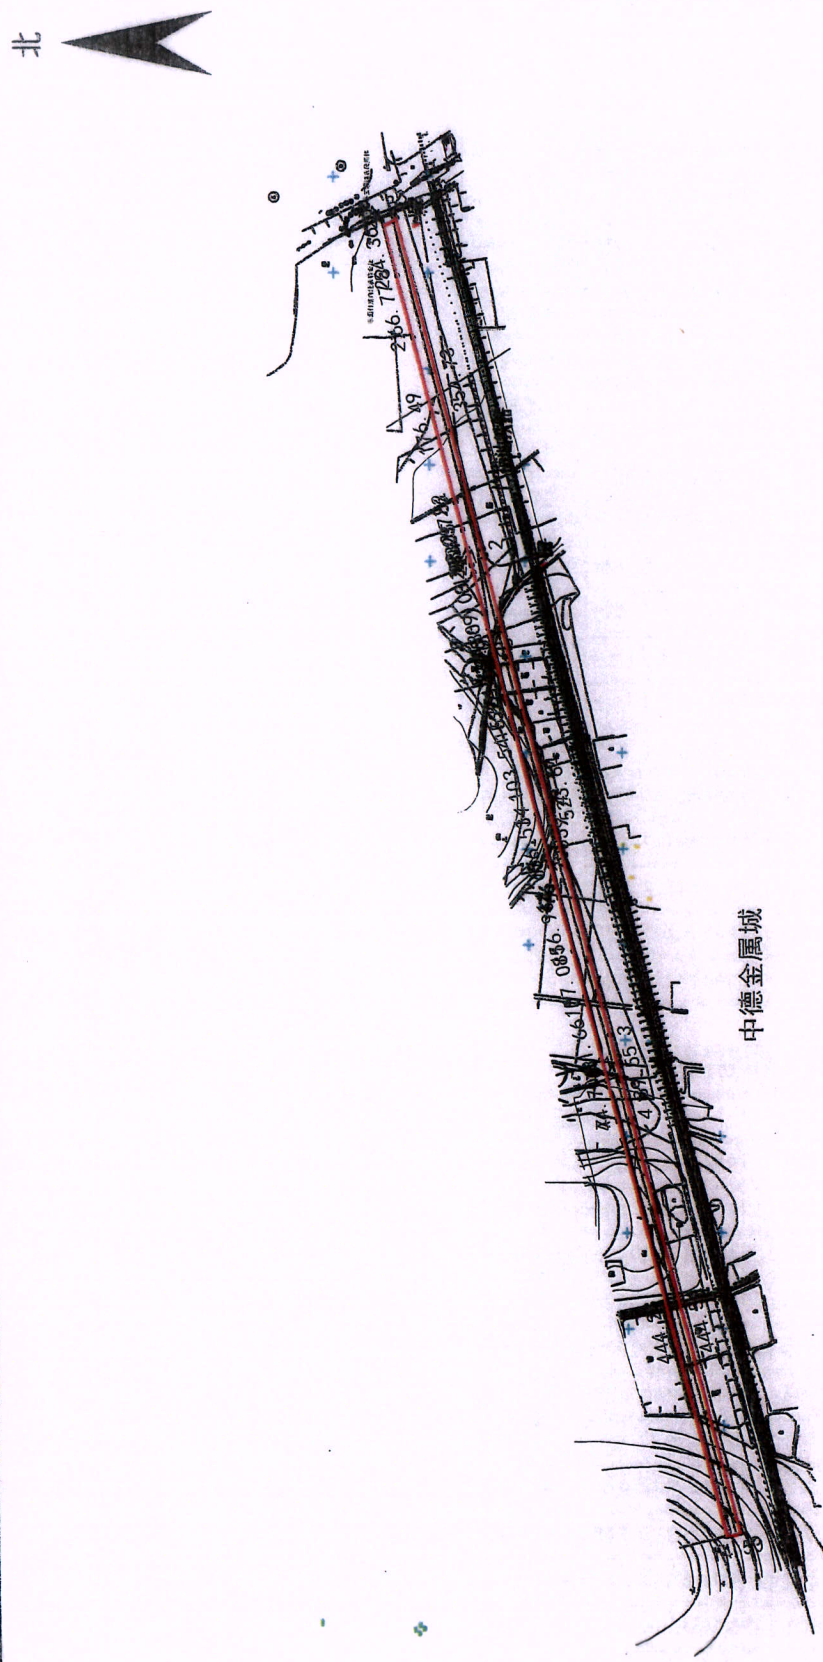

中德金屬城

绘图日期: 2022年6月10日

1:8000

绘图单位(盖章)

界址点坐标表

| 点 号 | X           | Y            | 边 长    |
|-----|-------------|--------------|--------|
| 1   | 2612629.836 | 39448774.214 |        |
| 2   | 2612542.815 | 39448430.324 | 354.73 |
| 3   | 2612412.825 | 39447923.071 | 523.64 |
| 4   | 2612390.605 | 39447836.325 | 89.55  |
| 5   | 2612280.450 | 39447405.649 | 444.54 |
| 6   | 2612294.575 | 39447402.358 | 14.50  |
| 7   | 2612404.653 | 39447832.732 | 444.23 |
| 8   | 2612415.746 | 39447876.038 | 44.70  |
| 9   | 2612415.622 | 39447876.070 | 0.13   |
| 10  | 2612435.901 | 39447955.177 | 81.66  |
| 11  | 2612450.075 | 39448010.474 | 57.08  |
| 12  | 2612464.214 | 39448065.633 | 56.94  |
| 13  | 2612472.823 | 39448099.217 | 34.67  |
| 14  | 2612486.860 | 39448153.974 | 56.53  |
| 15  | 2612512.569 | 39448254.272 | 103.54 |
| 16  | 2612516.353 | 39448269.031 | 15.24  |
| 17  | 2612526.119 | 39448307.132 | 39.33  |
| 18  | 2612531.626 | 39448328.614 | 22.18  |
| 19  | 2612534.010 | 39448337.918 | 9.60   |
| 20  | 2612534.097 | 39448337.888 | 0.09   |

界址点坐标表

| 点 号                     | X           | Y            | 边 长    |
|-------------------------|-------------|--------------|--------|
| 20                      | 2612534.097 | 39448337.888 |        |
| 21                      | 2612551.233 | 39448404.758 | 69.03  |
| 22                      | 2612551.106 | 39448404.803 | 0.13   |
| 23                      | 2612553.140 | 39448412.834 | 8.28   |
| 24                      | 2612557.388 | 39448429.607 | 17.30  |
| 25                      | 2612562.462 | 39448449.645 | 20.67  |
| 26                      | 2612569.783 | 39448478.554 | 29.82  |
| 27                      | 2612613.112 | 39448649.644 | 176.49 |
| 28                      | 2612629.503 | 39448714.368 | 66.77  |
| 29                      | 2612642.848 | 39448767.067 | 54.36  |
| 1                       | 2612629.836 | 39448774.214 | 14.85  |
| S=20339.4 平方米 合30.5090亩 |             |              |        |


勘测定界图

单位: m.m<sup>2</sup>

宗地编号: 22060075

地籍图号: 2608.00-39436.00

北

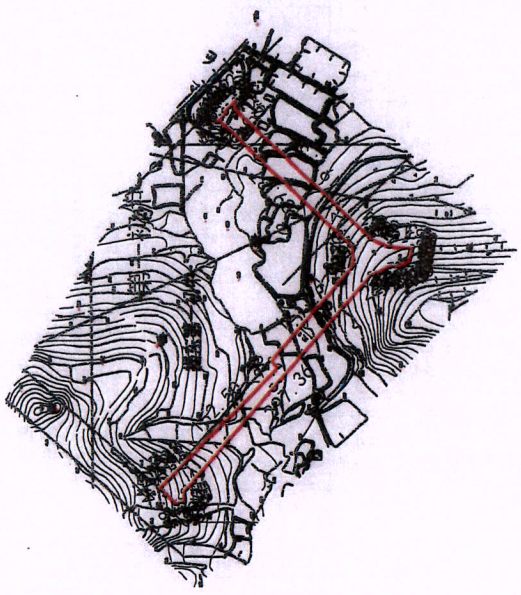

绘图单位 (盖章)

1:8000

绘图日期: 2022年6月10日

界址点坐标表

| 点号 | X           | Y            | 边长     |
|----|-------------|--------------|--------|
| 1  | 2610207.114 | 39438180.302 |        |
| 2  | 2610098.914 | 39438287.766 | 152.50 |
| 3  | 2610105.857 | 39438294.812 | 9.89   |
| 4  | 2610021.108 | 39438390.652 | 127.94 |
| 5  | 2610018.547 | 39438393.549 | 3.87   |
| 6  | 2610018.548 | 39438393.581 | 0.03   |
| 7  | 2610018.549 | 39438393.609 | 0.03   |
| 8  | 2610018.545 | 39438393.614 | 0.01   |
| 9  | 2610019.411 | 39438413.057 | 19.46  |
| 10 | 2610156.965 | 39438543.204 | 189.37 |
| 11 | 2610157.035 | 39438543.203 | 0.07   |
| 12 | 2610157.068 | 39438543.235 | 0.05   |
| 13 | 2610160.994 | 39438543.195 | 3.93   |
| 14 | 2610156.358 | 39438547.906 | 6.61   |
| 15 | 2610152.066 | 39438552.269 | 6.12   |
| 16 | 2610151.938 | 39438552.398 | 0.18   |
| 17 | 2610151.674 | 39438552.693 | 0.40   |
| 18 | 2610153.410 | 39438554.233 | 2.32   |
| 19 | 2610148.835 | 39438558.742 | 6.42   |
| 20 | 2610142.337 | 39438565.144 | 9.12   |

界址点坐标表

| 点号 | X           | Y            | 边长     |
|----|-------------|--------------|--------|
| 20 | 2610142.337 | 39438565.144 |        |
| 21 | 2610142.391 | 39438556.904 | 8.24   |
| 22 | 2610139.039 | 39438553.710 | 4.63   |
| 23 | 2610138.990 | 39438553.663 | 0.07   |
| 24 | 2610000.033 | 39438422.190 | 191.30 |
| 25 | 2609998.989 | 39438421.202 | 1.44   |
| 26 | 2609981.026 | 39438413.334 | 19.61  |
| 27 | 2609979.592 | 39438413.237 | 1.44   |
| 28 | 2609956.302 | 39438411.653 | 23.34  |
| 29 | 2609956.362 | 39438411.389 | 0.27   |
| 30 | 2609957.191 | 39438407.704 | 3.78   |
| 31 | 2609958.002 | 39438404.103 | 3.69   |
| 32 | 2609958.445 | 39438402.134 | 2.02   |
| 33 | 2609958.525 | 39438401.781 | 0.36   |
| 34 | 2609959.525 | 39438397.340 | 4.55   |
| 35 | 2609962.670 | 39438396.049 | 3.40   |
| 36 | 2609971.051 | 39438392.610 | 9.06   |
| 37 | 2609977.705 | 39438393.062 | 6.67   |
| 38 | 2609979.669 | 39438393.196 | 1.97   |
| 39 | 2610000.580 | 39438383.675 | 22.98  |

界址点坐标表

| 点号                      | X           | Y            | 边长     |
|-------------------------|-------------|--------------|--------|
| 39                      | 2610000.580 | 39438383.675 |        |
| 40                      | 2610197.558 | 39438160.918 | 297.36 |
| 41                      | 2610200.529 | 39438157.558 | 4.49   |
| 42                      | 2610199.763 | 39438147.420 | 10.17  |
| 43                      | 2610202.918 | 39438147.253 | 3.16   |
| 44                      | 2610208.967 | 39438145.474 | 6.31   |
| 45                      | 2610225.538 | 39438162.004 | 23.41  |
| 46                      | 2610216.580 | 39438170.901 | 12.63  |
| 47                      | 2610215.381 | 39438170.954 | 1.20   |
| 1                       | 2610207.114 | 39438180.302 | 12.48  |
| S=11073.7 平方米 合16.6105亩 |             |              |        |