


揭阳市揭东区2026年度第五批次勘测定界图

单位：m.m<sup>2</sup>

宗地编号：2026-05-01

2000坐标系

地籍图号：2611.20-39430.00

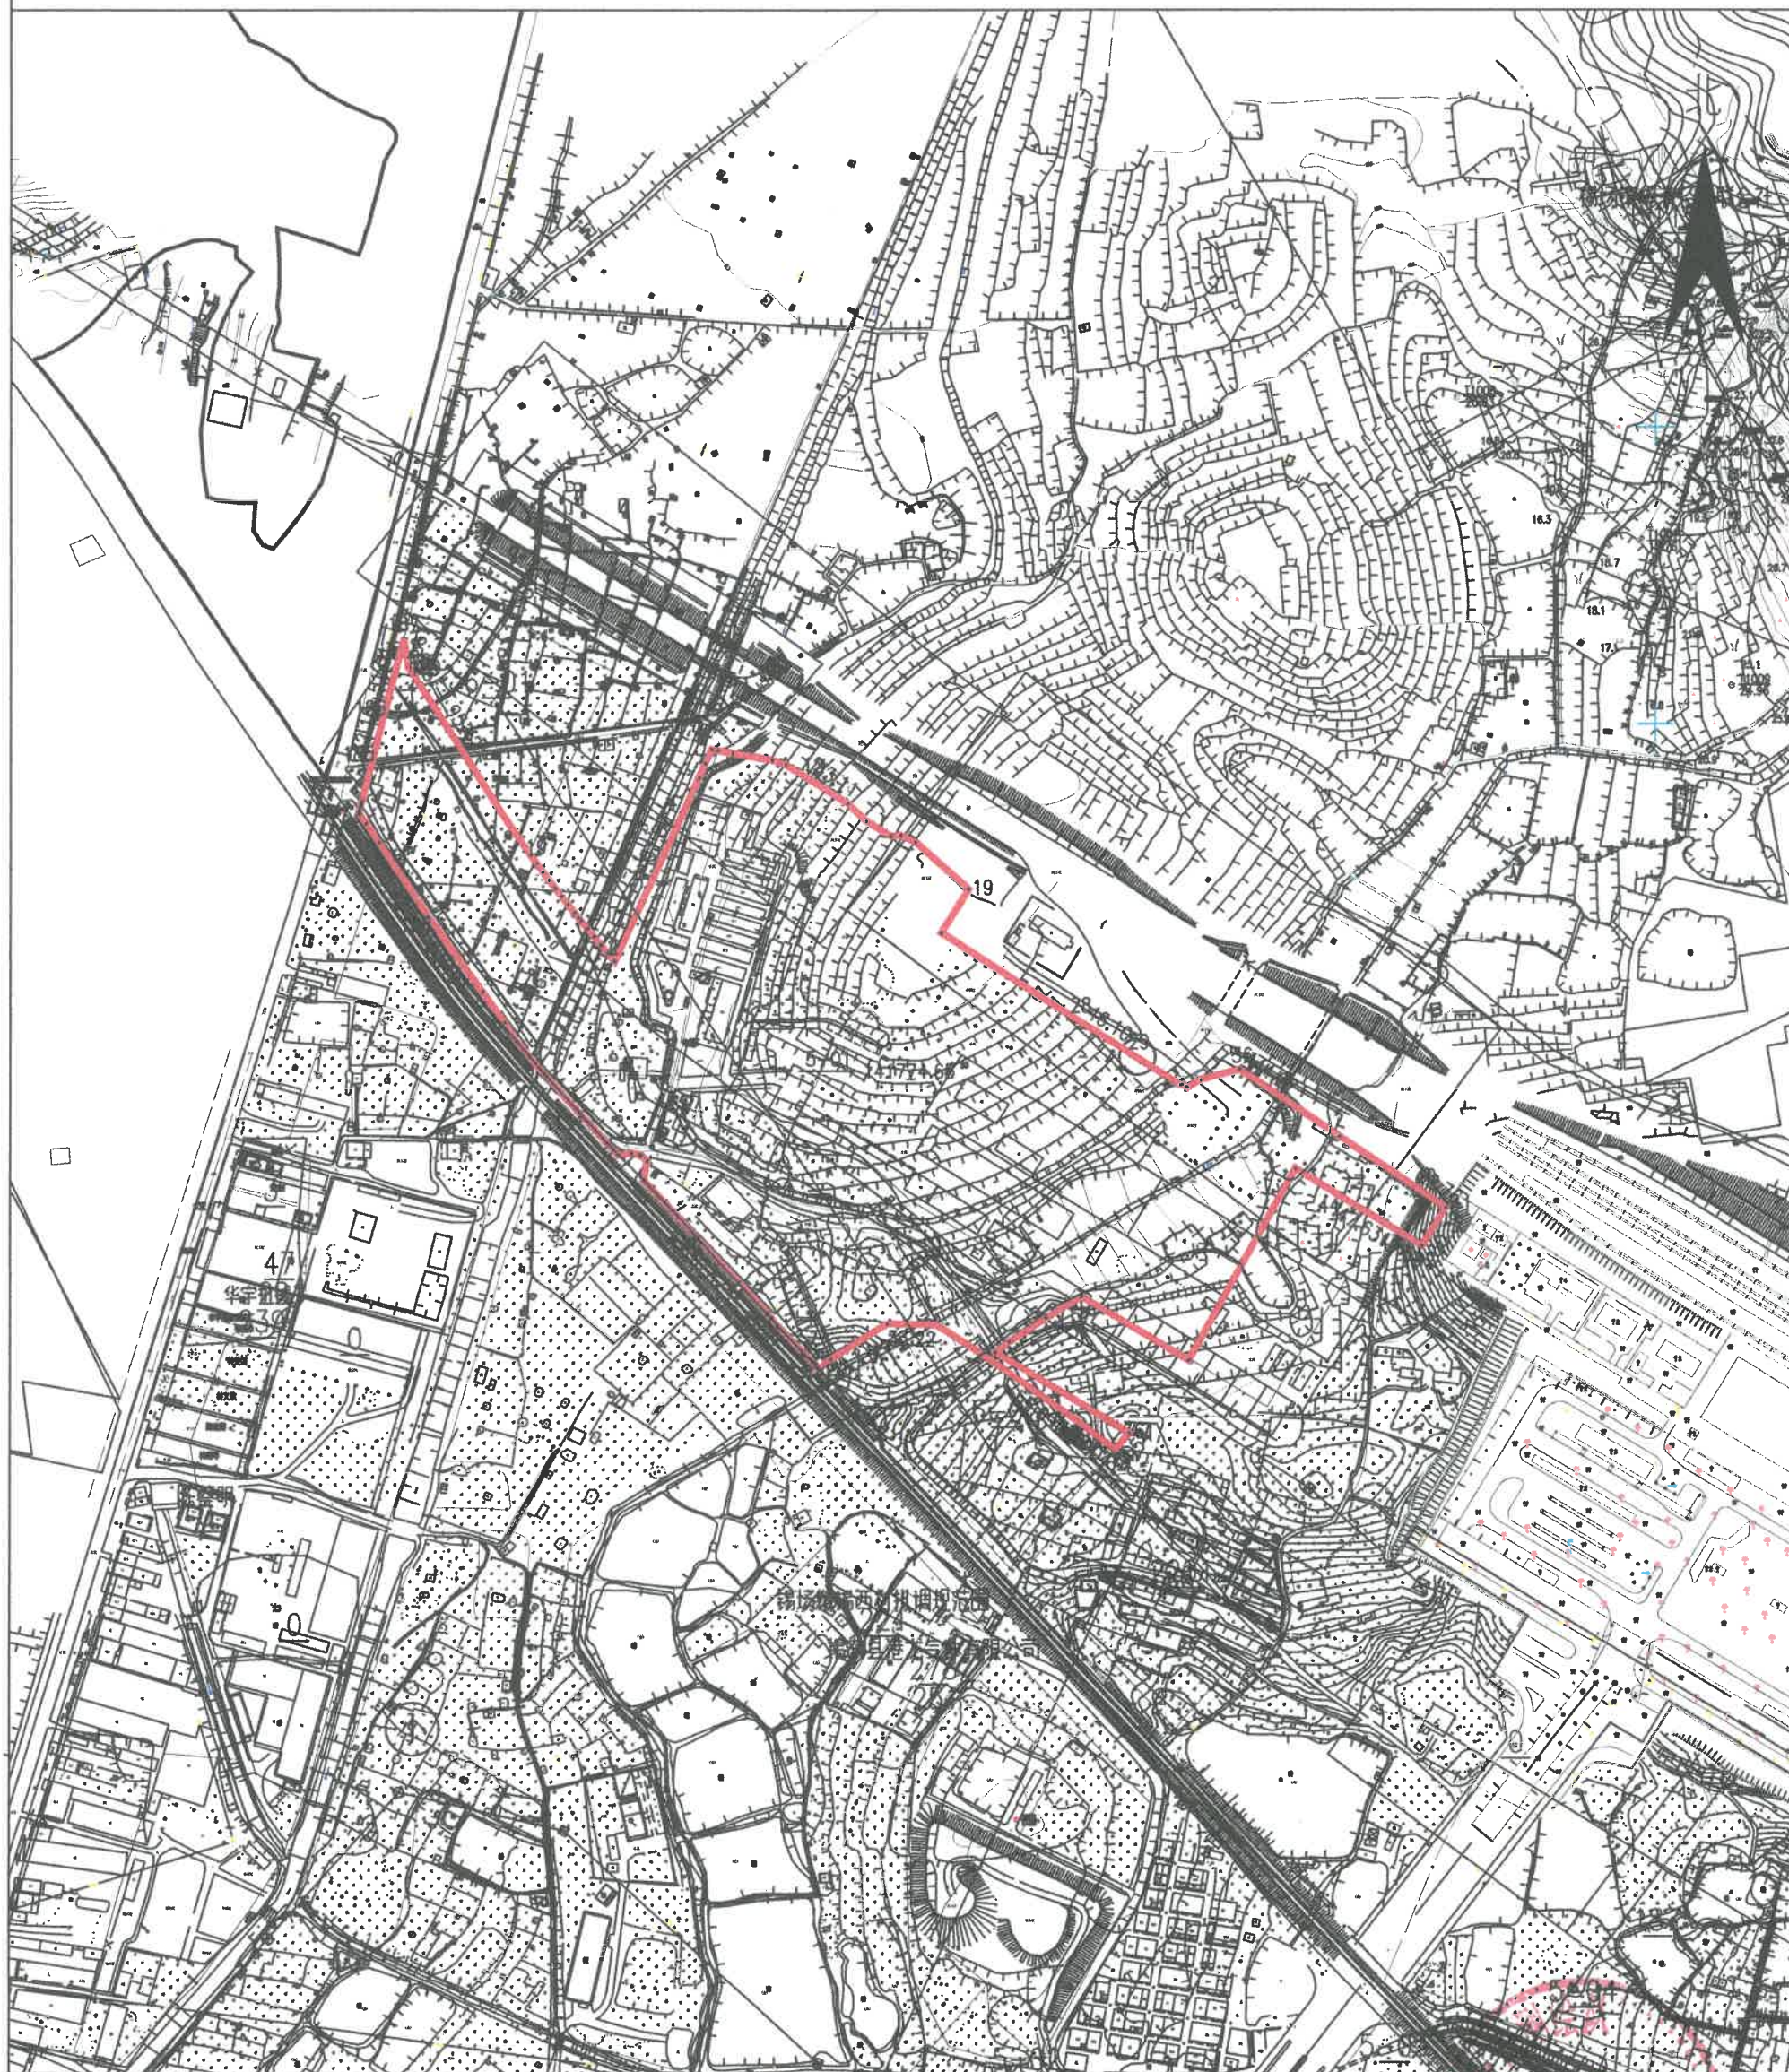

绘图日期：2026年1月20日

1:4800

绘图单位：(盖章)



界址点坐标表

点号	X	Y	边长
1	2612781.122	39430769.750	
2	2612780.582	39430770.219	0.72
3	2612836.687	39430795.728	61.63
4	2612883.842	39430817.168	51.80
5	2612904.482	39430826.552	22.67
6	2612913.884	39430830.827	10.33
7	2612923.287	39430835.102	10.33
8	2612922.576	39430839.150	4.11
9	2612920.818	39430849.155	10.16
10	2612916.158	39430875.676	26.93
11	2612913.108	39430884.915	9.73
12	2612904.641	39430898.590	16.08
13	2612887.213	39430926.737	33.11
14	2612875.823	39430938.919	16.68
15	2612865.409	39430955.737	19.78
16	2612866.062	39430962.281	6.58
17	2612861.476	39430972.151	10.88
18	2612861.469	39430972.167	0.02
19	2612829.404	39431007.973	48.07
20	2612799.800	39430989.644	34.82

界址点坐标表

点号	X	Y	边长
20	2612799.800	39430989.644	
21	2612799.777	39430989.679	0.04
22	2612799.679	39430989.619	0.12
23	2612799.649	39430989.668	0.06
24	2612799.582	39430989.625	0.08
25	2612782.953	39431015.860	31.06
26	2612775.016	39431028.381	14.82
27	2612766.584	39431041.684	15.75
28	2612743.310	39431078.401	43.47
29	2612718.628	39431117.341	46.10
30	2612697.855	39431150.113	38.80
31	2612698.246	39431151.659	1.59
32	2612696.822	39431153.966	2.71
33	2612696.539	39431154.425	0.54
34	2612695.969	39431155.348	1.08
35	2612701.372	39431164.005	10.20
36	2612708.095	39431190.564	27.40
37	2612683.412	39431227.317	44.27
38	2612662.902	39431257.856	36.79
39	2612651.808	39431274.452	19.96

界址点坐标表

点号	X	Y	边长
39	2612651.808	39431274.452	
40	2612627.773	39431310.406	43.25
41	2612615.126	39431329.324	22.76
42	2612589.287	39431313.324	30.39
43	2612599.528	39431296.516	19.68
44	2612624.313	39431255.837	47.63
45	2612641.209	39431228.107	32.47
46	2612641.191	39431228.097	0.02
47	2612597.339	39431203.815	50.13
48	2612573.689	39431190.720	27.03
49	2612554.859	39431180.294	21.52
50	2612524.396	39431163.426	34.82
51	2612511.969	39431156.545	14.21
52	2612547.424	39431097.225	69.11
53	2612555.009	39431084.535	14.78
54	2612540.332	39431060.483	28.18
55	2612524.154	39431035.746	29.56
56	2612517.391	39431026.460	11.49
57	2612517.375	39431026.439	0.03
58	2612510.901	39431037.176	12.54

界址点坐标表

点号	X	Y	边长
58	2612510.901	39431037.176	
59	2612500.482	39431054.458	20.18
60	2612479.432	39431089.370	40.77
61	2612463.011	39431116.606	31.80
62	2612452.049	39431107.057	14.54
63	2612468.327	39431085.471	27.04
64	2612470.302	39431082.664	3.43
65	2612471.079	39431081.559	1.35
66	2612503.121	39431036.005	55.69
67	2612504.156	39431034.531	1.80
68	2612504.672	39431033.793	0.90
69	2612505.188	39431033.055	0.90
70	2612505.703	39431032.316	0.90
71	2612506.217	39431031.577	0.90
72	2612506.731	39431030.837	0.90
73	2612507.244	39431030.097	0.90
74	2612507.756	39431029.357	0.90
75	2612508.268	39431028.616	0.90
76	2612508.779	39431027.874	0.90
77	2612509.289	39431027.132	0.90

界址点坐标表

点号	X	Y	边长
77	2612509.289	39431027.132	
78	2612509.798	39431026.390	0.90
79	2612510.307	39431025.647	0.90
80	2612510.815	39431024.904	0.90
81	2612511.323	39431024.160	0.90
82	2612511.830	39431023.415	0.90
83	2612512.336	39431022.671	0.90
84	2612512.841	39431021.925	0.90
85	2612513.346	39431021.180	0.90
86	2612513.850	39431020.434	0.90
87	2612514.353	39431019.687	0.90
88	2612514.856	39431018.940	0.90
89	2612515.358	39431018.192	0.90
90	2612515.859	39431017.444	0.90
91	2612516.360	39431016.696	0.90
92	2612516.859	39431015.947	0.90
93	2612517.359	39431015.197	0.90
94	2612517.857	39431014.447	0.90
95	2612518.355	39431013.697	0.90
96	2612518.852	39431012.946	0.90

界址点坐标表

点号	X	Y	边长
96	2612518.852	39431012.946	
97	2612519.348	39431012.195	0.90
98	2612519.844	39431011.443	0.90
99	2612520.339	39431010.691	0.90
100	2612520.833	39431009.938	0.90
101	2612521.327	39431009.185	0.90
102	2612521.820	39431008.432	0.90
103	2612522.312	39431007.678	0.90
104	2612522.804	39431006.923	0.90
105	2612523.295	39431006.168	0.90
106	2612523.785	39431005.413	0.90
107	2612524.274	39431004.657	0.90
108	2612524.763	39431003.901	0.90
109	2612525.251	39431003.144	0.90
110	2612525.738	39431002.387	0.90
111	2612526.225	39431001.629	0.90
112	2612526.711	39431000.871	0.90
113	2612527.196	39431000.113	0.90
114	2612527.681	39430999.354	0.90
115	2612528.165	39430998.594	0.90

界址点坐标表

点号	X	Y	边长
115	2612528.165	39430998.594	
116	2612528.648	39430997.835	0.90
117	2612529.130	39430997.074	0.90
118	2612529.612	39430996.314	0.90
119	2612530.093	39430995.552	0.90
120	2612530.573	39430994.791	0.90
121	2612531.053	39430994.029	0.90
122	2612531.532	39430993.266	0.90
123	2612532.010	39430992.503	0.90
124	2612532.488	39430991.740	0.90
125	2612532.965	39430990.976	0.90
126	2612533.441	39430990.212	0.90
127	2612533.916	39430989.447	0.90
128	2612534.391	39430988.682	2.31
129	2612535.607	39430986.717	33.22
130	2612536.367	39430953.504	44.94
131	2612512.574	39430915.375	10.24
132	2612507.151	39430906.684	0.11
133	2612507.250	39430906.728	30.62
134	2612529.259	39430885.444	

界址点坐标表

点号	X	Y	边长
134	2612529.259	39430885.444	
135	2612531.385	39430883.468	2.90
136	2612535.737	39430879.457	5.92
137	2612540.217	39430875.888	5.73
138	2612543.479	39430873.289	4.17
139	2612564.742	39430853.815	28.83
140	2612594.434	39430825.801	40.82
141	2612597.653	39430823.055	4.23
142	2612632.875	39430789.793	48.45
143	2612632.920	39430789.748	0.06
144	2612645.879	39430792.037	13.16
145	2612650.094	39430788.120	5.75
146	2612650.312	39430786.894	1.25
147	2612651.289	39430781.395	5.59
148	2612649.967	39430772.848	8.65
149	2612653.778	39430769.258	5.24
150	2612658.287	39430765.010	6.19
151	2612678.419	39430746.398	27.42
152	2612703.101	39430724.176	33.21
153	2612704.707	39430722.815	2.11

界址点坐标表

点号	X	Y	边长
153	2612704.707	39430722.815	
154	2612716.511	39430712.815	15.47
155	2612726.943	39430703.977	13.67
156	2612739.618	39430696.458	14.74
157	2612760.402	39430681.470	25.63
158	2612810.585	39430644.739	62.19
159	2612861.135	39430611.639	60.42
160	2612873.873	39430603.044	15.37
161	2612879.843	39430598.540	7.48
162	2612880.789	39430597.827	1.18
163	2612880.841	39430597.843	0.05
164	2612882.146	39430598.231	1.36
165	2612883.576	39430598.655	1.49
166	2612884.871	39430599.033	1.35
167	2612885.023	39430599.077	0.16
168	2612885.174	39430599.121	0.16
169	2612885.477	39430599.209	0.32
170	2612885.629	39430599.253	0.16
171	2612885.781	39430599.297	0.16
172	2612886.084	39430599.385	0.32

界址点坐标表

点号	X	Y	边长
172	2612886.084	39430599.385	
173	2612886.236	39430599.429	0.16
174	2612886.387	39430599.473	0.16
175	2612886.690	39430599.560	0.32
176	2612886.842	39430599.603	0.16
177	2612886.994	39430599.647	0.16
178	2612887.297	39430599.734	0.32
179	2612887.449	39430599.777	0.16
180	2612887.601	39430599.821	0.16
181	2612887.904	39430599.907	0.32
182	2612888.056	39430599.950	0.16
183	2612888.208	39430599.994	0.16
184	2612888.631	39430600.114	0.44
185	2612918.069	39430607.584	30.37
186	2612949.237	39430615.494	32.16
187	2612998.679	39430628.041	51.01
188	2612979.108	39430631.224	19.83
189	2612973.649	39430634.715	6.48
190	2612893.261	39430686.128	95.42
191	2612887.341	39430689.943	7.04

界址点坐标表

点号	X	Y	边长
191	2612887.341	39430689.943	
192	2612881.487	39430693.777	7.00
193	26128		


# 揭阳市揭东区2026年度第五批次勘测定界图

单位：m.m<sup>2</sup>

宗地编号：2026-05-05

2000坐标系

地籍图号：2611.20-39432.00

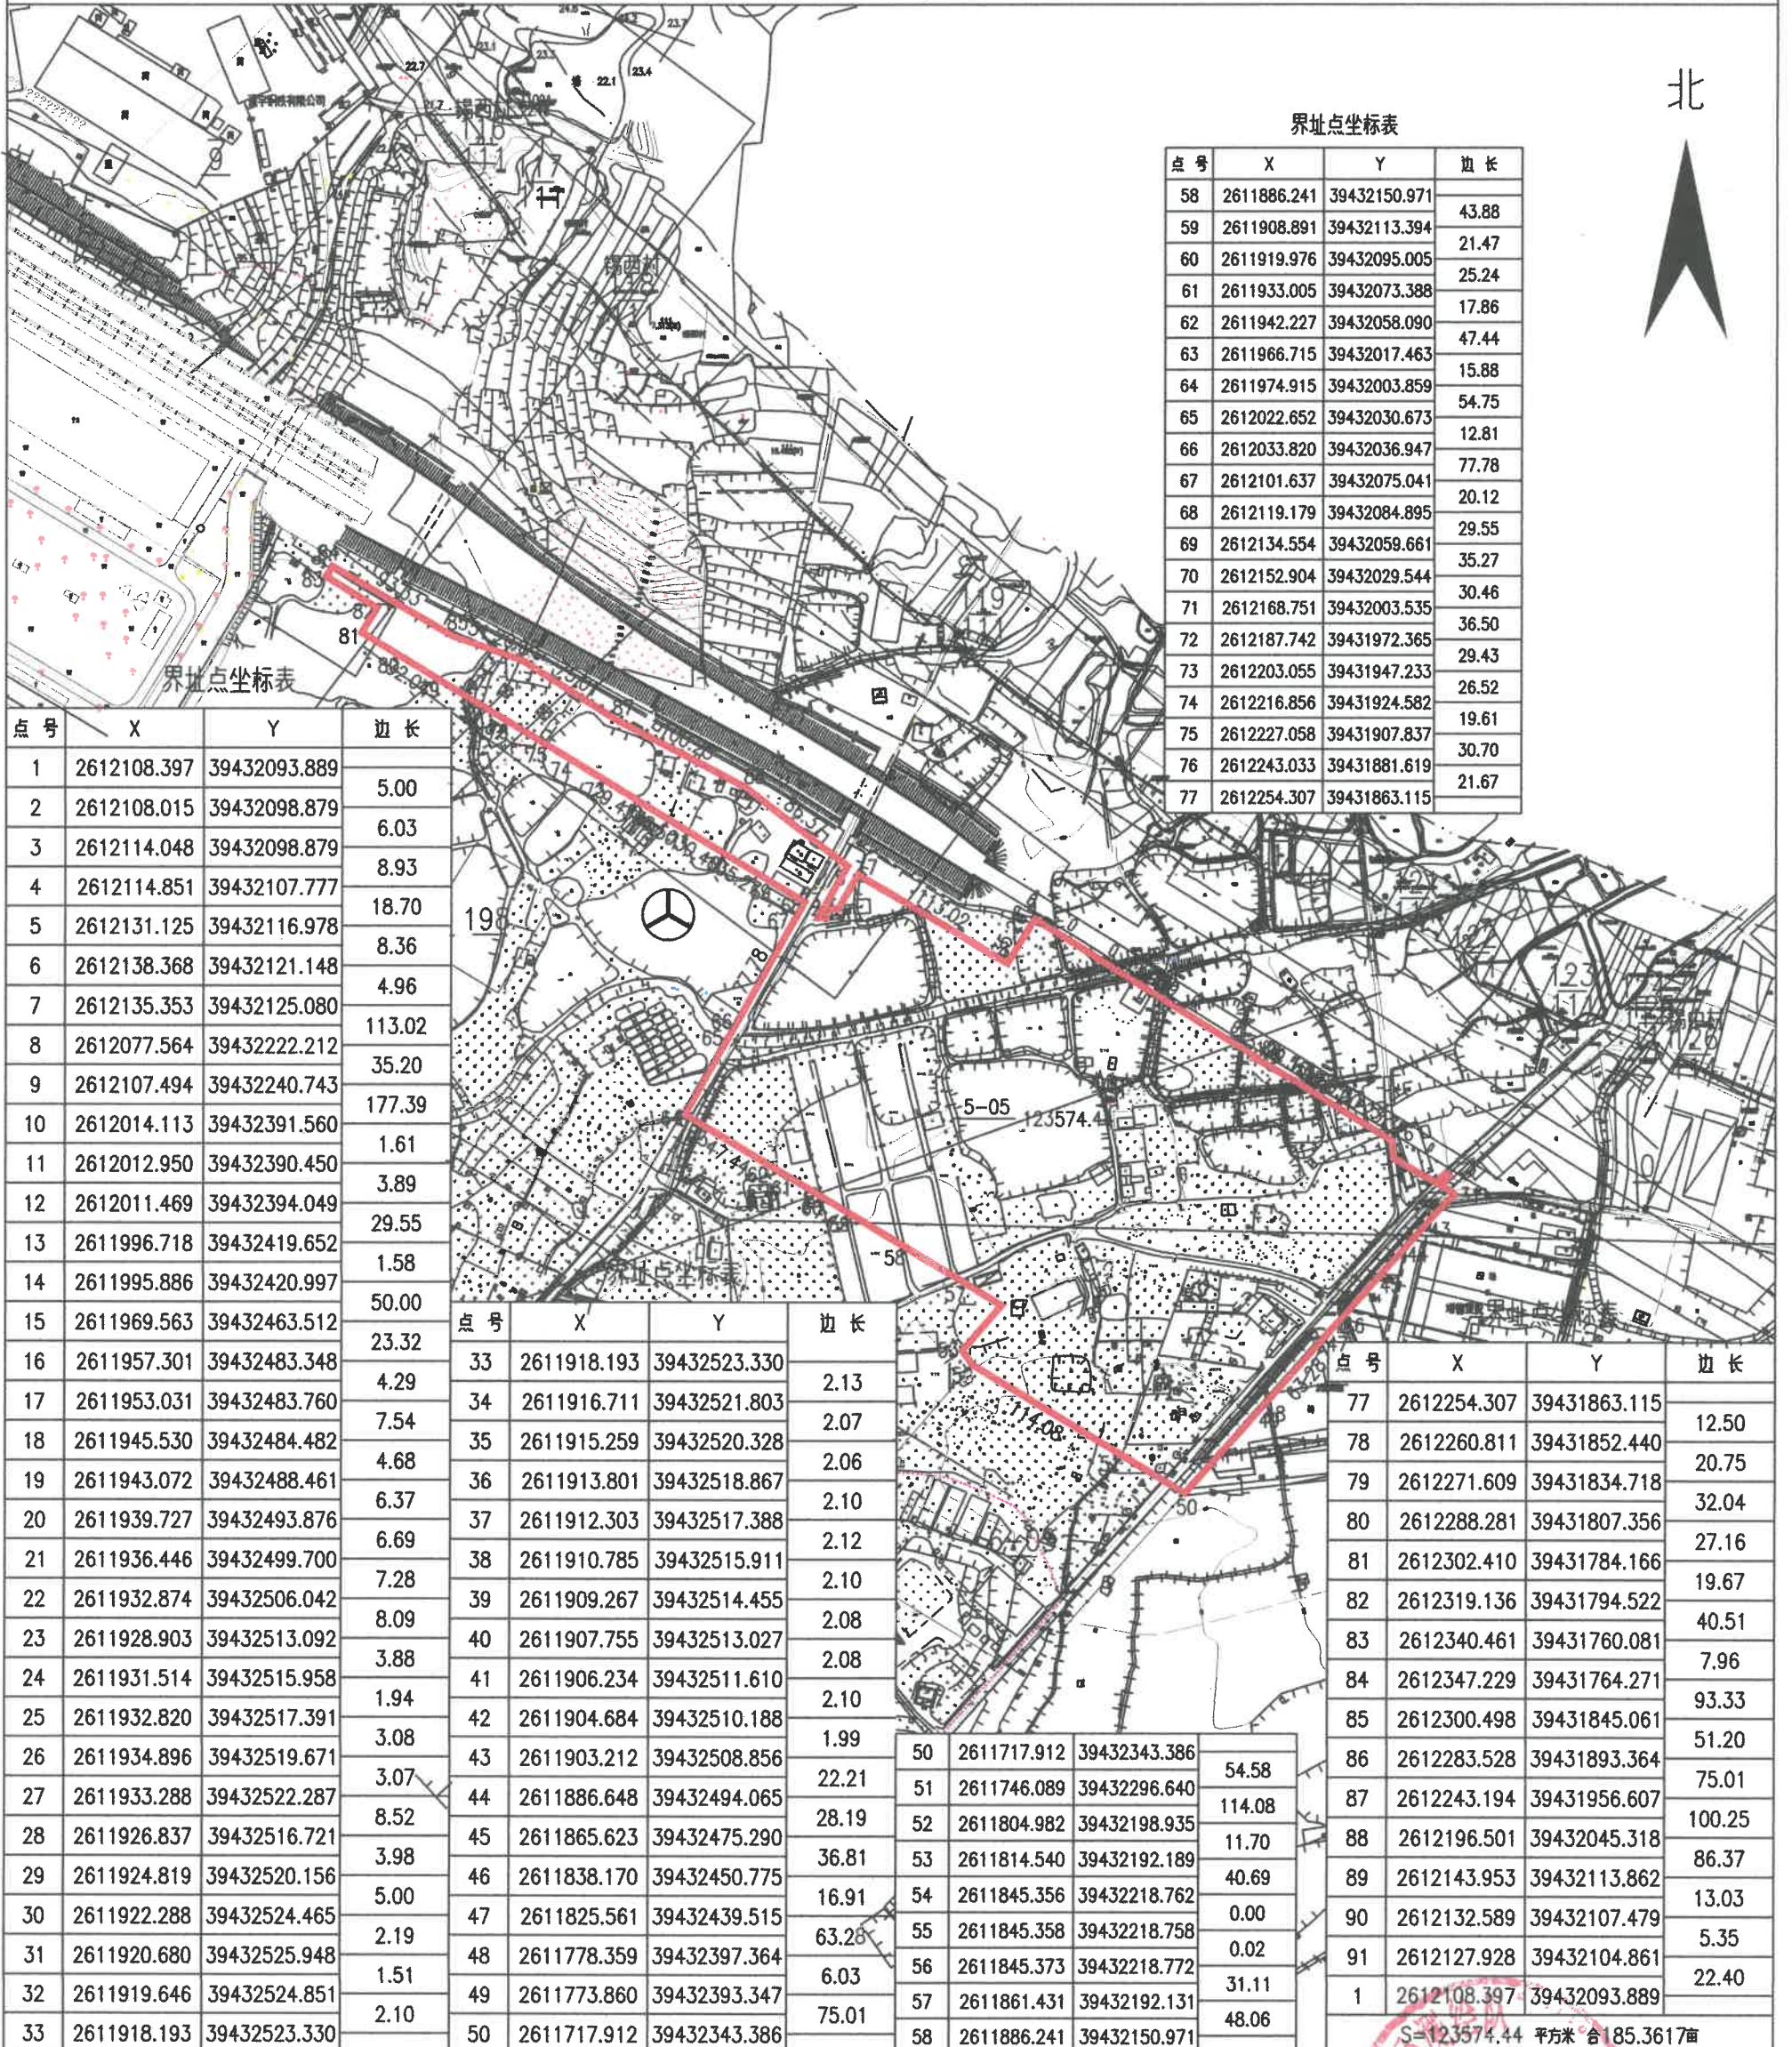

界址点坐标表

点号	X	Y	边长
58	2611886.241	39432150.971	43.88
59	2611908.891	39432113.394	21.47
60	2611919.976	39432095.005	25.24
61	2611933.005	39432073.388	17.86
62	2611942.227	39432058.090	47.44
63	2611966.715	39432017.463	15.88
64	2611974.915	39432003.859	54.75
65	2612022.652	39432030.673	12.81
66	2612033.820	39432036.947	77.78
67	2612101.637	39432075.041	20.12
68	2612119.179	39432084.895	29.55
69	2612134.554	39432059.661	35.27
70	2612152.904	39432029.544	30.46
71	2612168.751	39432003.535	36.50
72	2612187.742	39431972.365	29.43
73	2612203.055	39431947.233	26.52
74	2612216.856	39431924.582	19.61
75	2612227.058	39431907.837	30.70
76	2612243.033	39431881.619	21.67
77	2612254.307	39431863.115	

界址点坐标表

点号	X	Y	边长
1	2612108.397	39432093.889	5.00
2	2612108.015	39432098.879	6.03
3	2612114.048	39432098.879	8.93
4	2612114.851	39432107.777	18.70
5	2612131.125	39432116.978	8.36
6	2612138.368	39432121.148	4.96
7	2612135.353	39432125.080	113.02
8	2612077.564	39432222.212	35.20
9	2612107.494	39432240.743	177.39
10	2612014.113	39432391.560	1.61
11	2612012.950	39432390.450	3.89
12	2612011.469	39432394.049	29.55
13	2611996.718	39432419.652	1.58
14	2611995.886	39432420.997	50.00
15	2611969.563	39432463.512	23.32
16	2611957.301	39432483.348	4.29
17	2611953.031	39432483.760	7.54
18	2611945.530	39432484.482	4.68
19	2611943.072	39432488.461	6.37
20	2611939.727	39432493.876	6.69
21	2611936.446	39432499.700	7.28
22	2611932.874	39432506.042	8.09
23	2611928.903	39432513.092	3.88
24	2611931.514	39432515.958	1.94
25	2611932.820	39432517.391	3.08
26	2611934.896	39432519.671	3.07
27	2611933.288	39432522.287	8.52
28	2611926.837	39432516.721	3.98
29	2611924.819	39432520.156	5.00
30	2611922.288	39432524.465	2.19
31	2611920.680	39432525.948	1.51
32	2611919.646	39432524.851	2.10
33	2611918.193	39432523.330	

点号	X	Y	边长
33	2611918.193	39432523.330	2.13
34	2611916.711	39432521.803	2.07
35	2611915.259	39432520.328	2.06
36	2611913.801	39432518.867	2.10
37	2611912.303	39432517.388	2.12
38	2611910.785	39432515.911	2.10
39	2611909.267	39432514.455	2.08
40	2611907.755	39432513.027	2.08
41	2611906.234	39432511.610	2.10
42	2611904.684	39432510.188	1.99
43	2611903.212	39432508.856	22.21
44	2611886.648	39432494.065	28.19
45	2611865.623	39432475.290	36.81
46	2611838.170	39432450.775	16.91
47	2611825.561	39432439.515	63.28
48	2611778.359	39432397.364	6.03
49	2611773.860	39432393.347	75.01
50	2611717.912	39432343.386	

点号	X	Y	边长
50	2611717.912	39432343.386	54.58
51	2611746.089	39432296.640	114.08
52	2611804.982	39432198.935	11.70
53	2611814.540	39432192.189	40.69
54	2611845.356	39432218.762	0.00
55	2611845.358	39432218.758	0.02
56	2611845.373	39432218.772	31.11
57	2611861.431	39432192.131	48.06
58	2611886.241	39432150.971	

点号	X	Y	边长
77	2612254.307	39431863.115	12.50
78	2612260.811	39431852.440	20.75
79	2612271.609	39431834.718	32.04
80	2612288.281	39431807.356	27.16
81	2612302.410	39431784.166	19.67
82	2612319.136	39431794.522	40.51
83	2612340.461	39431760.081	7.96
84	2612347.229	39431764.271	93.33
85	2612300.498	39431845.061	51.20
86	2612283.528	39431893.364	75.01
87	2612243.194	39431956.607	100.25
88	2612196.501	39432045.318	86.37
89	2612143.953	39432113.862	13.03
90	2612132.589	39432107.479	5.35
91	2612127.928	39432104.861	22.40
1	2612108.397	39432093.889	

S=123574.44 平方米 合185.3617亩

绘图日期：2026年1月20日

1:4800

绘图单位：〈盖章〉




# 揭阳市揭东区2026年度第五批次勘测定界图

单位：m.m<sup>2</sup>

宗地编号：2026-05-04

2000坐标系

地籍图号：2611.20-39430.00

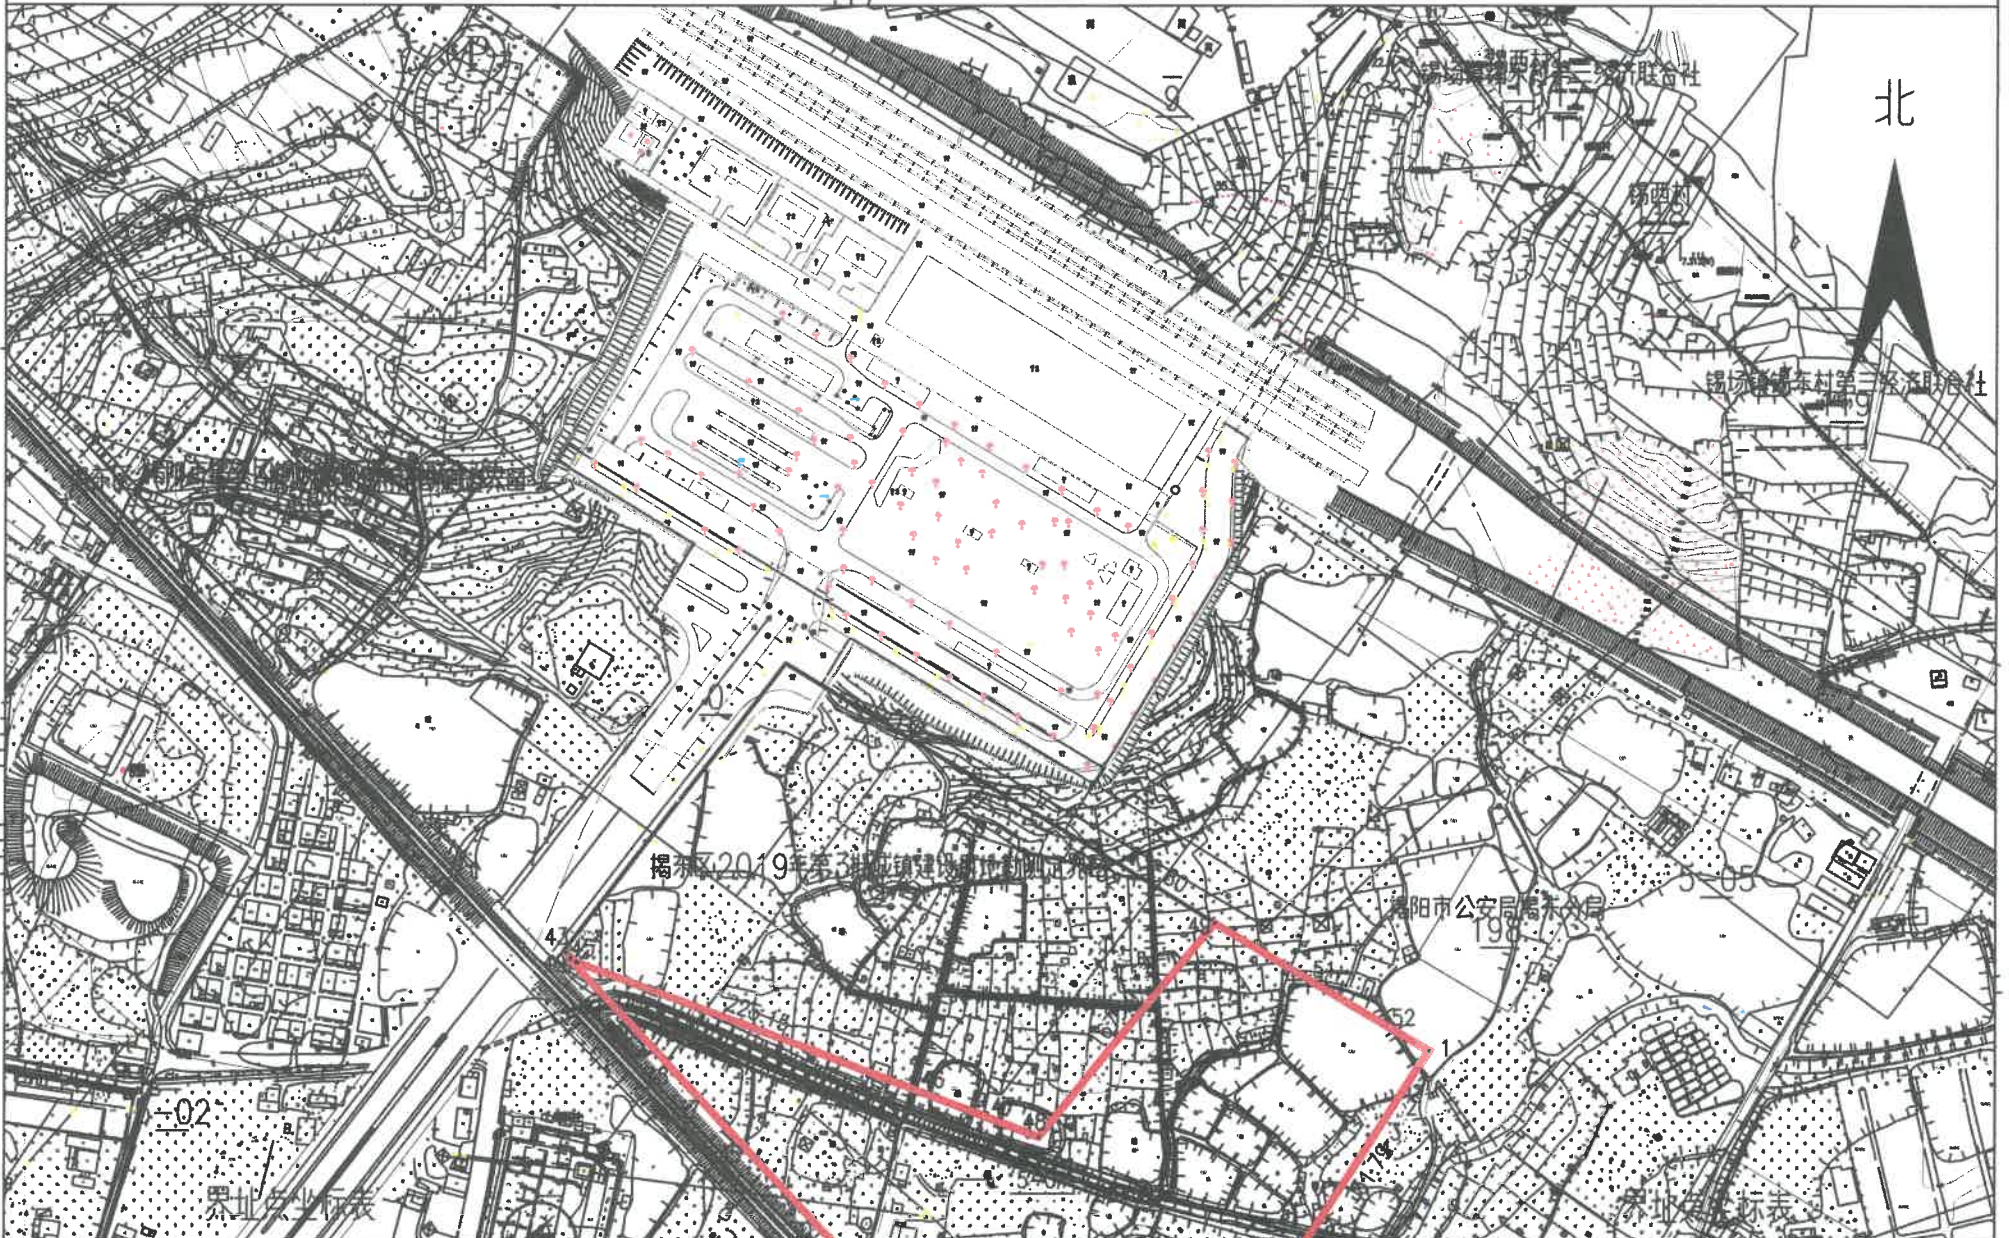

点号	X	Y	边长
1	2612033.526	39431828.831	33.31
2	2612005.553	39431810.755	17.79
3	2611990.609	39431801.098	11.12
4	2611981.271	39431795.064	31.79
5	2611954.567	39431777.808	30.68
6	2611928.799	39431761.158	26.28
7	2611906.723	39431746.892	20.03
8	2611890.185	39431735.588	34.46
9	2611861.737	39431716.144	24.70
10	2611841.348	39431702.209	24.65
11	2611820.996	39431688.298	27.44
12	2611798.343	39431672.814	33.96
13	2611770.303	39431653.648	23.82
14	2611750.637	39431640.207	10.23
15	2611742.249	39431634.357	37.71
16	2611769.820	39431608.623	37.13
17	2611796.964	39431583.289	14.89
18	2611807.852	39431573.127	13.70
19	2611817.870	39431563.777	11.17
20	2611826.038	39431556.153	

点号	X	Y	边长
39	2612050.875	39431346.301	13.25
40	2612060.559	39431337.262	9.23
41	2612067.306	39431330.965	29.34
42	2612088.752	39431310.949	1.59
43	2612090.287	39431311.380	4.61
44	2612087.187	39431314.788	0.86
45	2612086.884	39431315.592	225.15
46	2612007.466	39431526.269	45.34
47	2611991.473	39431568.694	26.72
48	2611982.047	39431593.697	167.19
49	2612111.422	39431699.599	162.32
50	2612195.221	39431560.579	232.80
51	2612075.039	39431759.962	57.09
52	2612045.565	39431808.859	23.32
1	2612033.526	39431828.831	

点号	X	Y	边长
20	2611826.038	39431556.153	24.10
21	2611843.657	39431539.708	10.80
22	2611851.550	39431532.341	16.09
23	2611863.316	39431521.359	11.31
24	2611871.585	39431513.642	16.02
25	2611883.298	39431502.709	18.04
26	2611896.484	39431490.402	5.80
27	2611900.723	39431486.445	23.81
28	2611918.126	39431470.203	6.73
29	2611923.044	39431465.612	12.00
30	2611931.815	39431457.425	16.48
31	2611943.863	39431446.181	8.94
32	2611950.398	39431440.082	13.97
33	2611960.607	39431430.553	14.39
34	2611971.126	39431420.735	9.33
35	2611977.945	39431414.370	11.62
36	2611986.442	39431406.440	25.38
37	2612004.995	39431389.123	27.19
38	2612024.871	39431370.572	35.57
39	2612050.875	39431346.301	

S=73848.03 平方米 合110.7720亩

绘图日期：2026年1月20日

1:4800

绘图单位：(盖章)



揭阳市揭东区2026年度第五批次勘测定界图

单位：m.m<sup>2</sup>

宗地编号：2026-05-03

2000坐标系

地籍图号：2611.20-39430.00



点号	X	Y	边长
1	2612023.851	39431333.346	53.56
2	2611985.505	39431370.744	44.74
3	2611953.214	39431401.713	40.61
4	2611923.730	39431429.639	45.91
5	2611890.384	39431461.190	9.30
6	2611883.585	39431467.541	17.74
7	2611870.619	39431479.653	18.43
8	2611856.955	39431492.020	16.94
9	2611840.476	39431488.080	21.28
10	2611819.781	39431483.132	19.12
11	2611801.184	39431478.686	28.37
12	2611773.596	39431472.091	10.54
13	2611763.348	39431469.640	20.77
14	2611768.984	39431449.647	30.98
15	2611777.390	39431419.831	2.93
16	2611778.112	39431416.993	23.68
17	2611783.952	39431394.044	19.83
18	2611788.842	39431374.827	26.97
19	2611795.492	39431348.693	27.20
20	2611802.199	39431322.335	

点号	X	Y	边长
39	2612012.208	39431244.459	34.51
40	2612039.600	39431265.447	38.92
41	2612070.493	39431289.117	4.37
42	2612067.368	39431292.173	7.61
43	2612061.816	39431297.372	7.69
44	2612056.206	39431302.626	5.55
45	2612052.177	39431306.444	0.02
46	2612052.164	39431306.455	3.97
47	2612049.283	39431309.184	35.08
48	2611863.431	39431243.908	76.08
49	2611844.669	39431317.641	140.68
50	2611981.872	39431348.748	78.48
51	2611997.023	39431271.743	136.46
48	2611863.431	39431243.908	

点号	X	Y	边长
20	2611802.199	39431322.335	38.90
21	2611811.792	39431284.637	22.18
22	2611817.262	39431263.141	3.29
23	2611818.073	39431259.957	7.30
24	2611814.539	39431253.569	7.30
25	2611811.005	39431247.181	8.69
26	2611806.796	39431239.573	10.11
27	2611810.205	39431230.050	9.59
28	2611813.435	39431221.024	22.47
29	2611831.410	39431207.542	2.72
30	2611832.082	39431204.902	64.17
31	2611847.906	39431142.716	2.21
32	2611848.450	39431140.577	28.08
33	2611840.051	39431113.786	1.25
34	2611840.501	39431112.619	78.74
35	2611902.963	39431160.553	24.91
36	2611922.716	39431175.732	26.79
37	2611943.956	39431192.056	59.79
38	2611991.365	39431228.489	26.26
39	2612012.208	39431244.459	

S=47053.014 平方米 合70.5795亩

绘图日期：2026年1月20日

1:4800

绘图单位：(盖章)




揭阳市揭东区2026年度第五批次勘测定界图

单位：m.m<sup>2</sup>

宗地编号：2026-05-02

2000坐标系

地籍图号：2611.20-39430.00

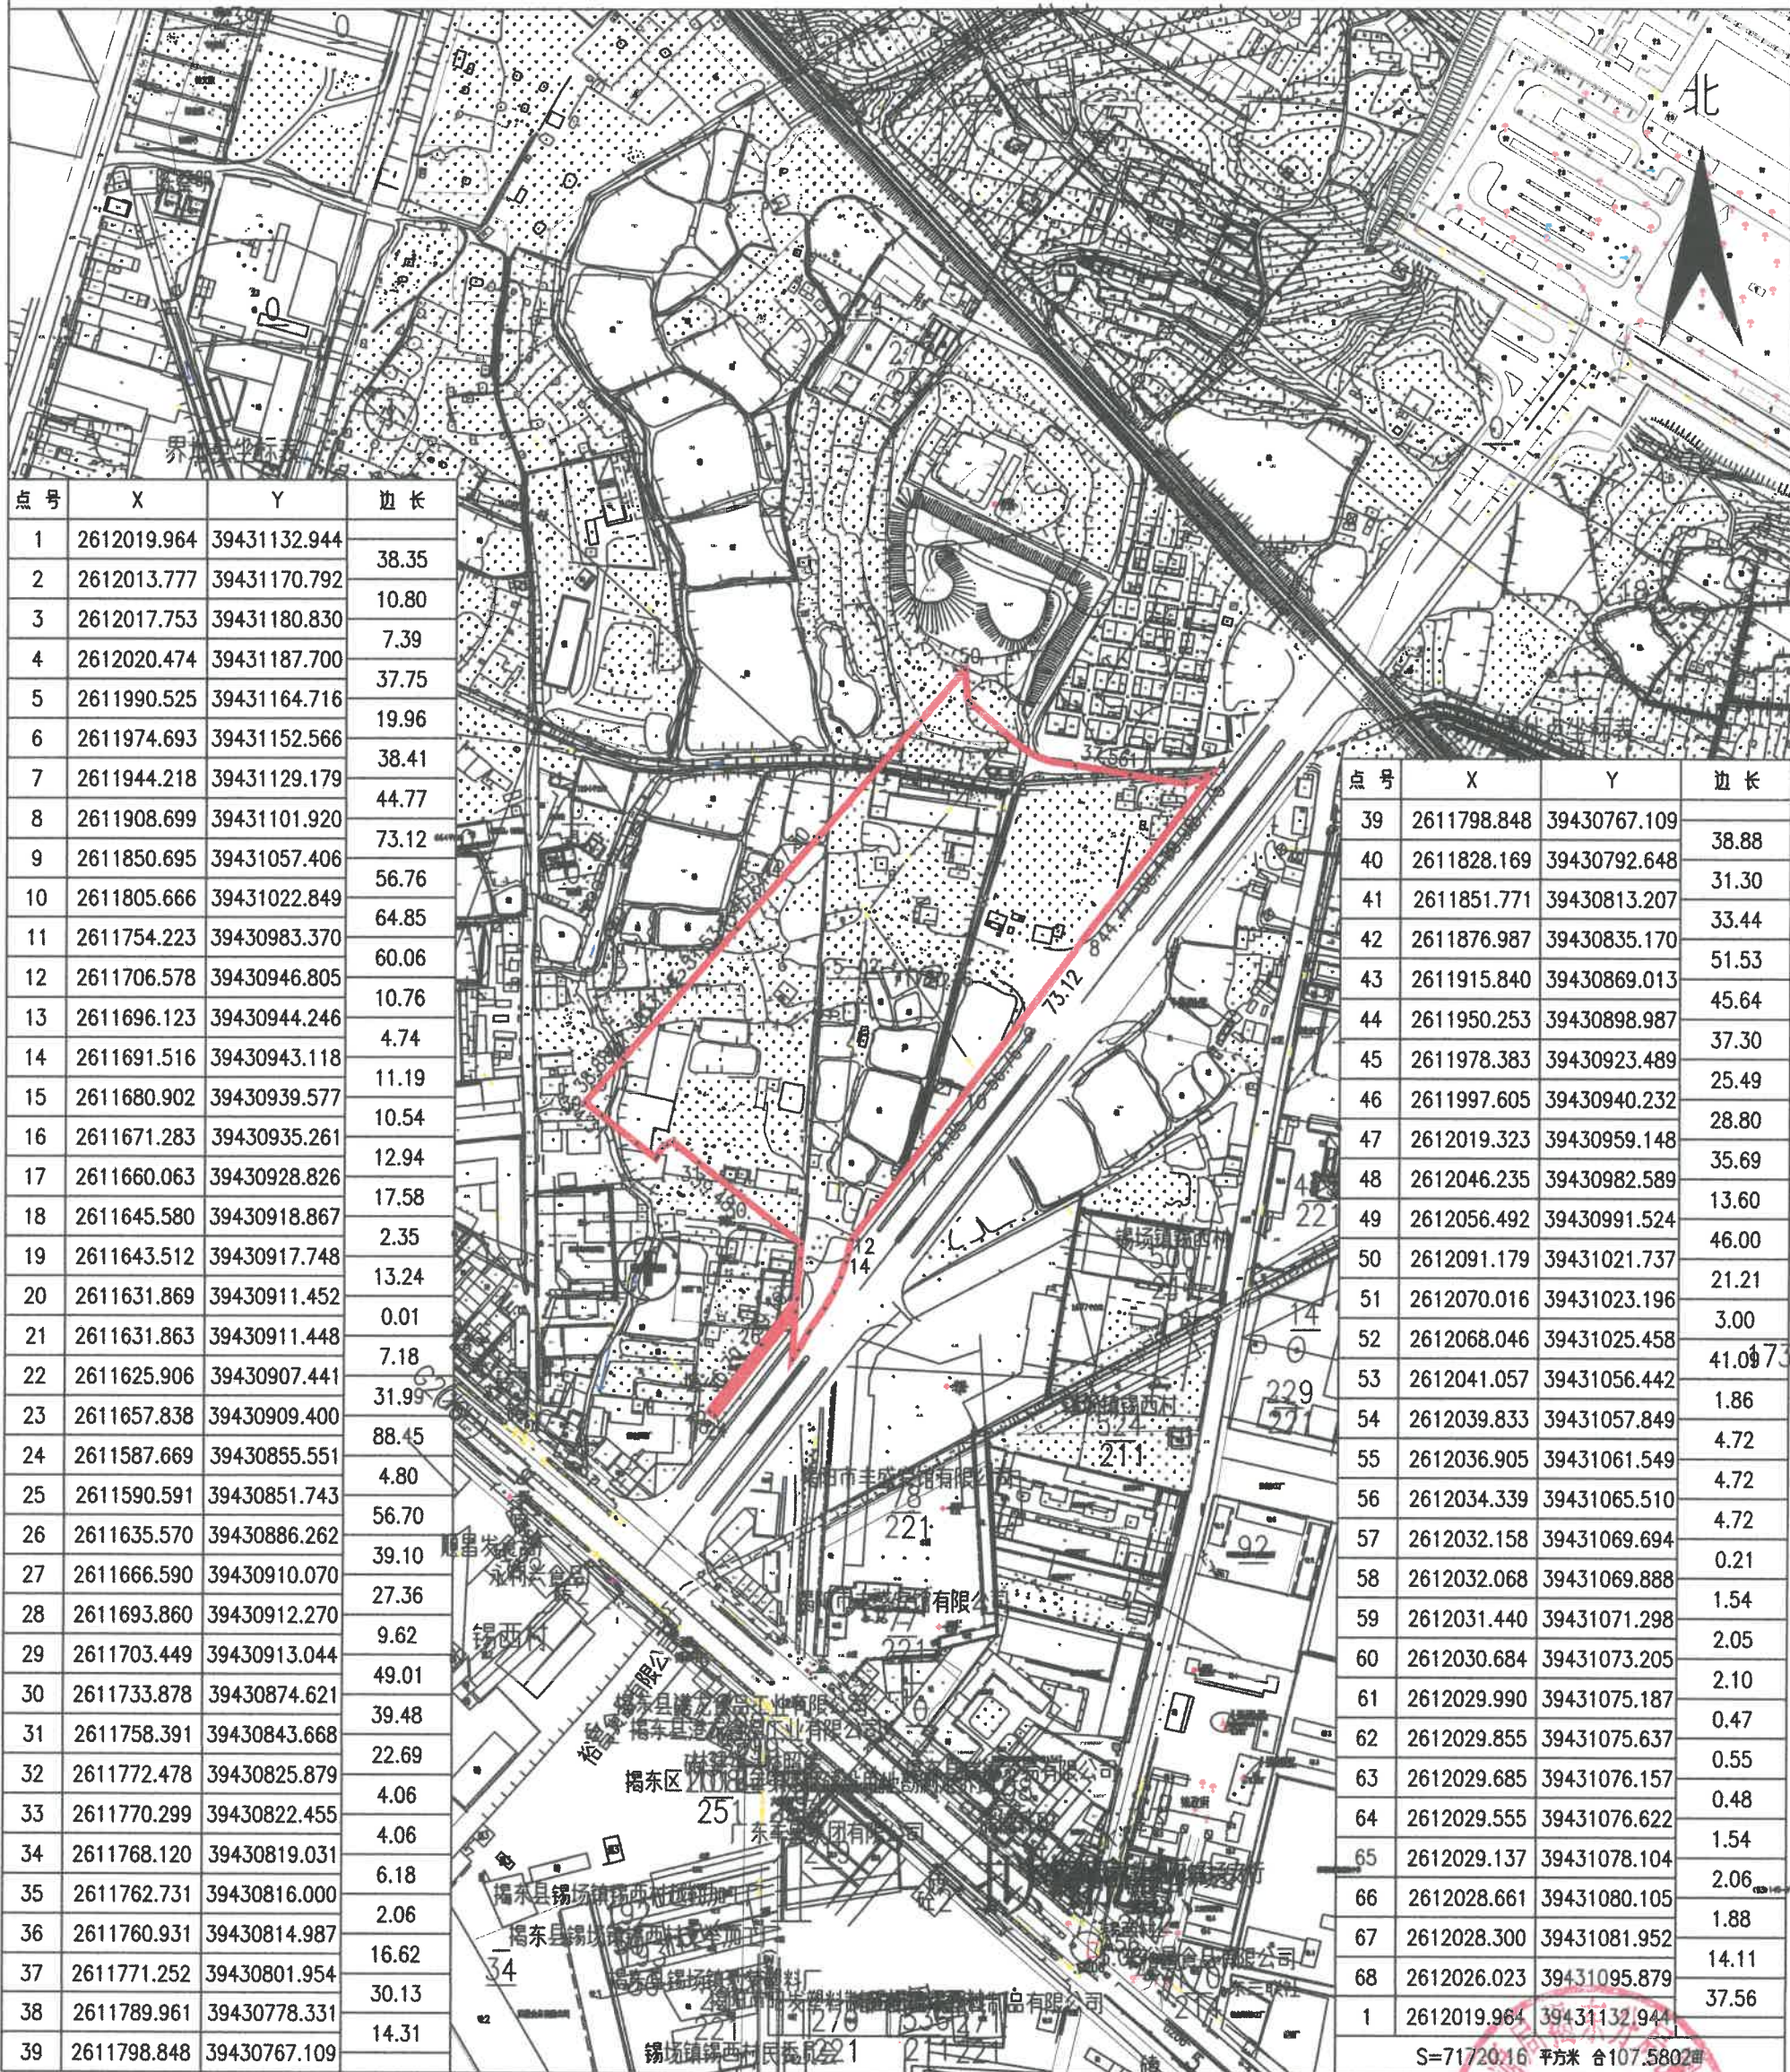

点号	X	Y	边长
1	2612019.964	39431132.944	38.35
2	2612013.777	39431170.792	10.80
3	2612017.753	39431180.830	7.39
4	2612020.474	39431187.700	37.75
5	2611990.525	39431164.716	19.96
6	2611974.693	39431152.566	38.41
7	2611944.218	39431129.179	44.77
8	2611908.699	39431101.920	73.12
9	2611850.695	39431057.406	56.76
10	2611805.666	39431022.849	64.85
11	2611754.223	39430983.370	60.06
12	2611706.578	39430946.805	10.76
13	2611696.123	39430944.246	4.74
14	2611691.516	39430943.118	11.19
15	2611680.902	39430939.577	10.54
16	2611671.283	39430935.261	12.94
17	2611660.063	39430928.826	17.58
18	2611645.580	39430918.867	2.35
19	2611643.512	39430917.748	13.24
20	2611631.869	39430911.452	0.01
21	2611631.863	39430911.448	7.18
22	2611625.906	39430907.441	31.99
23	2611657.838	39430909.400	88.45
24	2611587.669	39430855.551	4.80
25	2611590.591	39430851.743	56.70
26	2611635.570	39430886.262	39.10
27	2611666.590	39430910.070	27.36
28	2611693.860	39430912.270	9.62
29	2611703.449	39430913.044	49.01
30	2611733.878	39430874.621	39.48
31	2611758.391	39430843.668	22.69
32	2611772.478	39430825.879	4.06
33	2611770.299	39430822.455	4.06
34	2611768.120	39430819.031	6.18
35	2611762.731	39430816.000	2.06
36	2611760.931	39430814.987	16.62
37	2611771.252	39430801.954	30.13
38	2611789.961	39430778.331	14.31
39	2611798.848	39430767.109	38.88

点号	X	Y	边长
39	2611798.848	39430767.109	38.88
40	2611828.169	39430792.648	31.30
41	2611851.771	39430813.207	33.44
42	2611876.987	39430835.170	51.53
43	2611915.840	39430869.013	45.64
44	2611950.253	39430898.987	37.30
45	2611978.383	39430923.489	25.49
46	2611997.605	39430940.232	28.80
47	2612019.323	39430959.148	35.69
48	2612046.235	39430982.589	13.60
49	2612056.492	39430991.524	46.00
50	2612091.179	39431021.737	21.21
51	2612070.016	39431023.196	3.00
52	2612068.046	39431025.458	41.09
53	2612041.057	39431056.442	1.86
54	2612039.833	39431057.849	4.72
55	2612036.905	39431061.549	4.72
56	2612034.339	39431065.510	4.72
57	2612032.158	39431069.694	0.21
58	2612032.068	39431069.888	1.54
59	2612031.440	39431071.298	2.05
60	2612030.684	39431073.205	2.10
61	2612029.990	39431075.187	0.47
62	2612029.855	39431075.637	0.55
63	2612029.685	39431076.157	0.48
64	2612029.555	39431076.622	1.54
65	2612029.137	39431078.104	2.06
66	2612028.661	39431080.105	1.88
67	2612028.300	39431081.952	14.11
68	2612026.023	39431095.879	37.56
1	2612019.964	39431132.944	37.56

S=71720.16 平方米 合107.5802亩

绘图日期：2026年1月20日

1:4800

绘图单位：(盖章)