


揭阳市揭东区2026年度第六批次勘测定界图

单位：m.m²

宗地编号：2026-06-01

2000坐标系

地籍图号：2612.80-39430.00

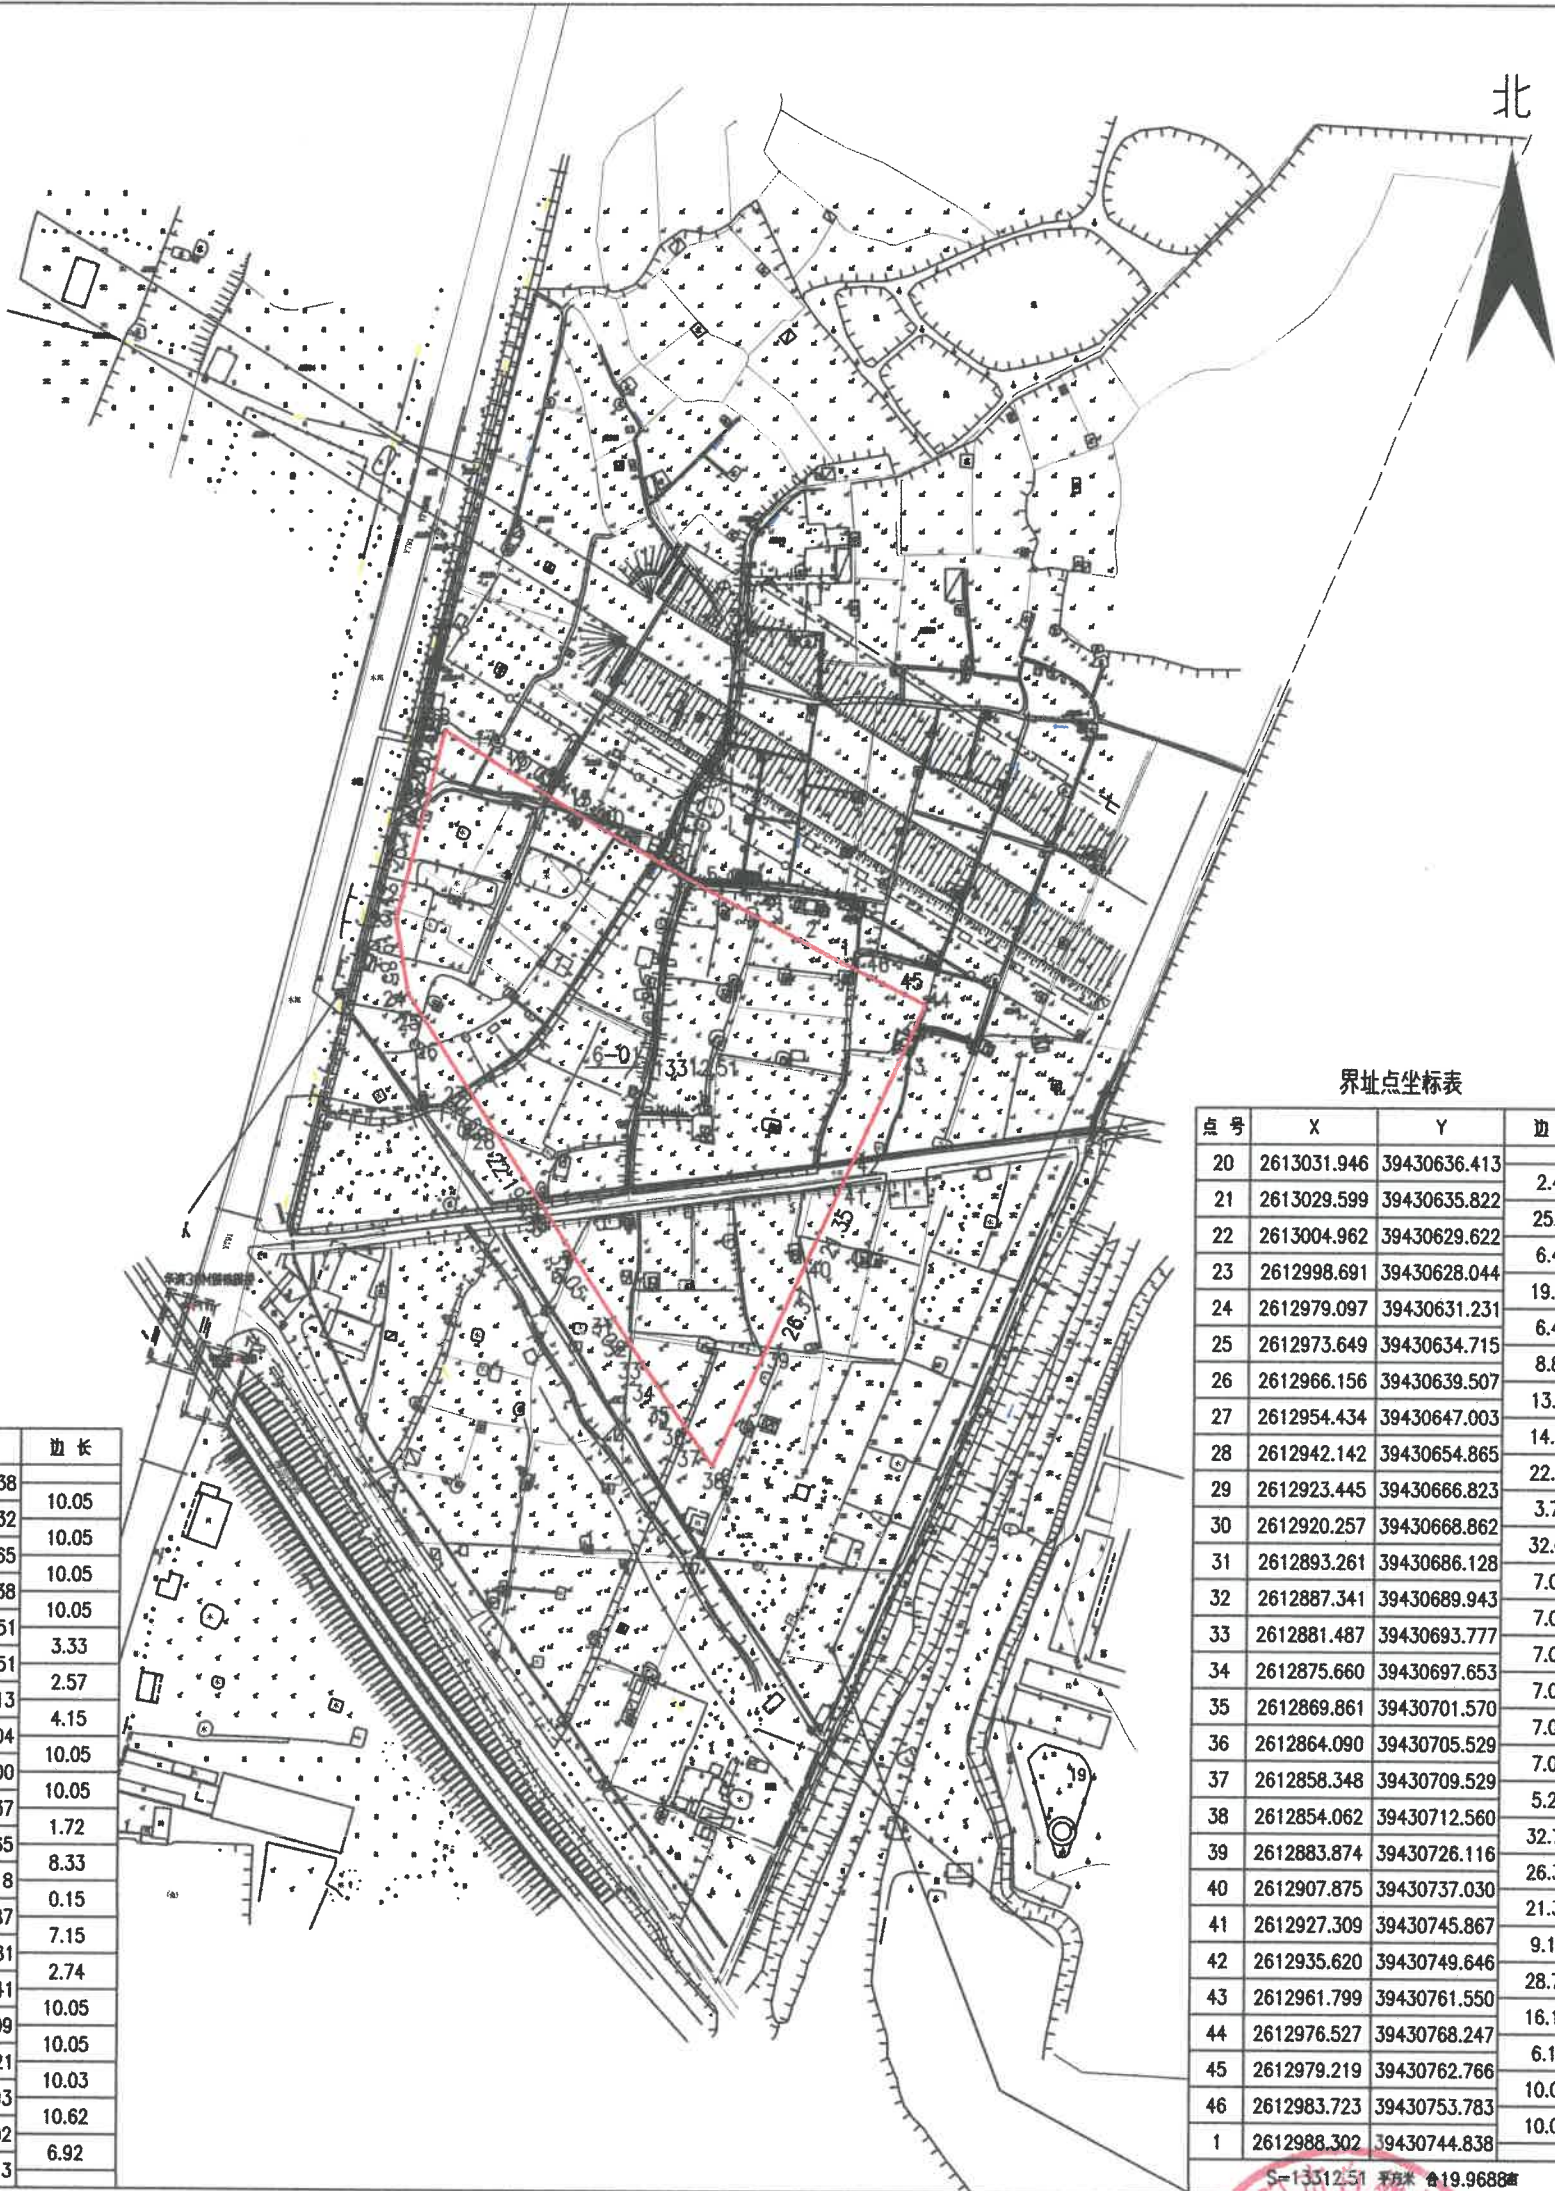

界址点坐标表

点号	X	Y	边长
1	2612988.302	39430744.838	
2	2612992.957	39430735.932	10.05
3	2612997.685	39430727.065	10.05
4	2613002.486	39430718.238	10.05
5	2613007.360	39430709.451	3.33
6	2613009.001	39430706.551	2.57
7	2613010.267	39430704.313	4.15
8	2613012.309	39430700.704	10.05
9	2613017.330	39430692.000	10.05
10	2613022.422	39430683.337	1.72
11	2613023.305	39430681.865	8.33
12	2613027.588	39430674.718	0.15
13	2613027.668	39430674.587	7.15
14	2613031.396	39430668.481	2.74
15	2613032.825	39430666.141	10.05
16	2613038.132	39430657.609	10.05
17	2613043.512	39430649.121	10.03
18	2613048.952	39430640.693	10.62
19	2613038.657	39430638.102	6.92
20	2613031.946	39430636.413	

界址点坐标表

点号	X	Y	边长
20	2613031.946	39430636.413	2.42
21	2613029.599	39430635.822	25.41
22	2613004.962	39430629.622	6.47
23	2612998.691	39430628.044	19.85
24	2612979.097	39430631.231	6.47
25	2612973.649	39430634.715	8.89
26	2612966.156	39430639.507	13.91
27	2612954.434	39430647.003	14.59
28	2612942.142	39430654.865	22.19
29	2612923.445	39430666.823	3.78
30	2612920.257	39430668.862	32.05
31	2612893.261	39430686.128	7.04
32	2612887.341	39430689.943	7.00
33	2612881.487	39430693.777	7.00
34	2612875.660	39430697.653	7.00
35	2612869.861	39430701.570	7.00
36	2612864.090	39430705.529	7.00
37	2612858.348	39430709.529	5.25
38	2612854.062	39430712.560	32.75
39	2612883.874	39430726.116	26.37
40	2612907.875	39430737.030	21.35
41	2612927.309	39430745.867	9.13
42	2612935.620	39430749.646	28.76
43	2612961.799	39430761.550	16.18
44	2612976.527	39430768.247	6.11
45	2612979.219	39430762.766	10.05
46	2612983.723	39430753.783	10.05
1	2612988.302	39430744.838	

S=13512.51 面积 19.9688亩

绘图日期：2026年1月20日

1:2000

绘图单位：(盖章)




揭阳市揭东区2026年度第六批次勘测定界图

单位：m.m²

宗地编号：2026-06-02

2000坐标系

地籍图号：2612.00-39431.00

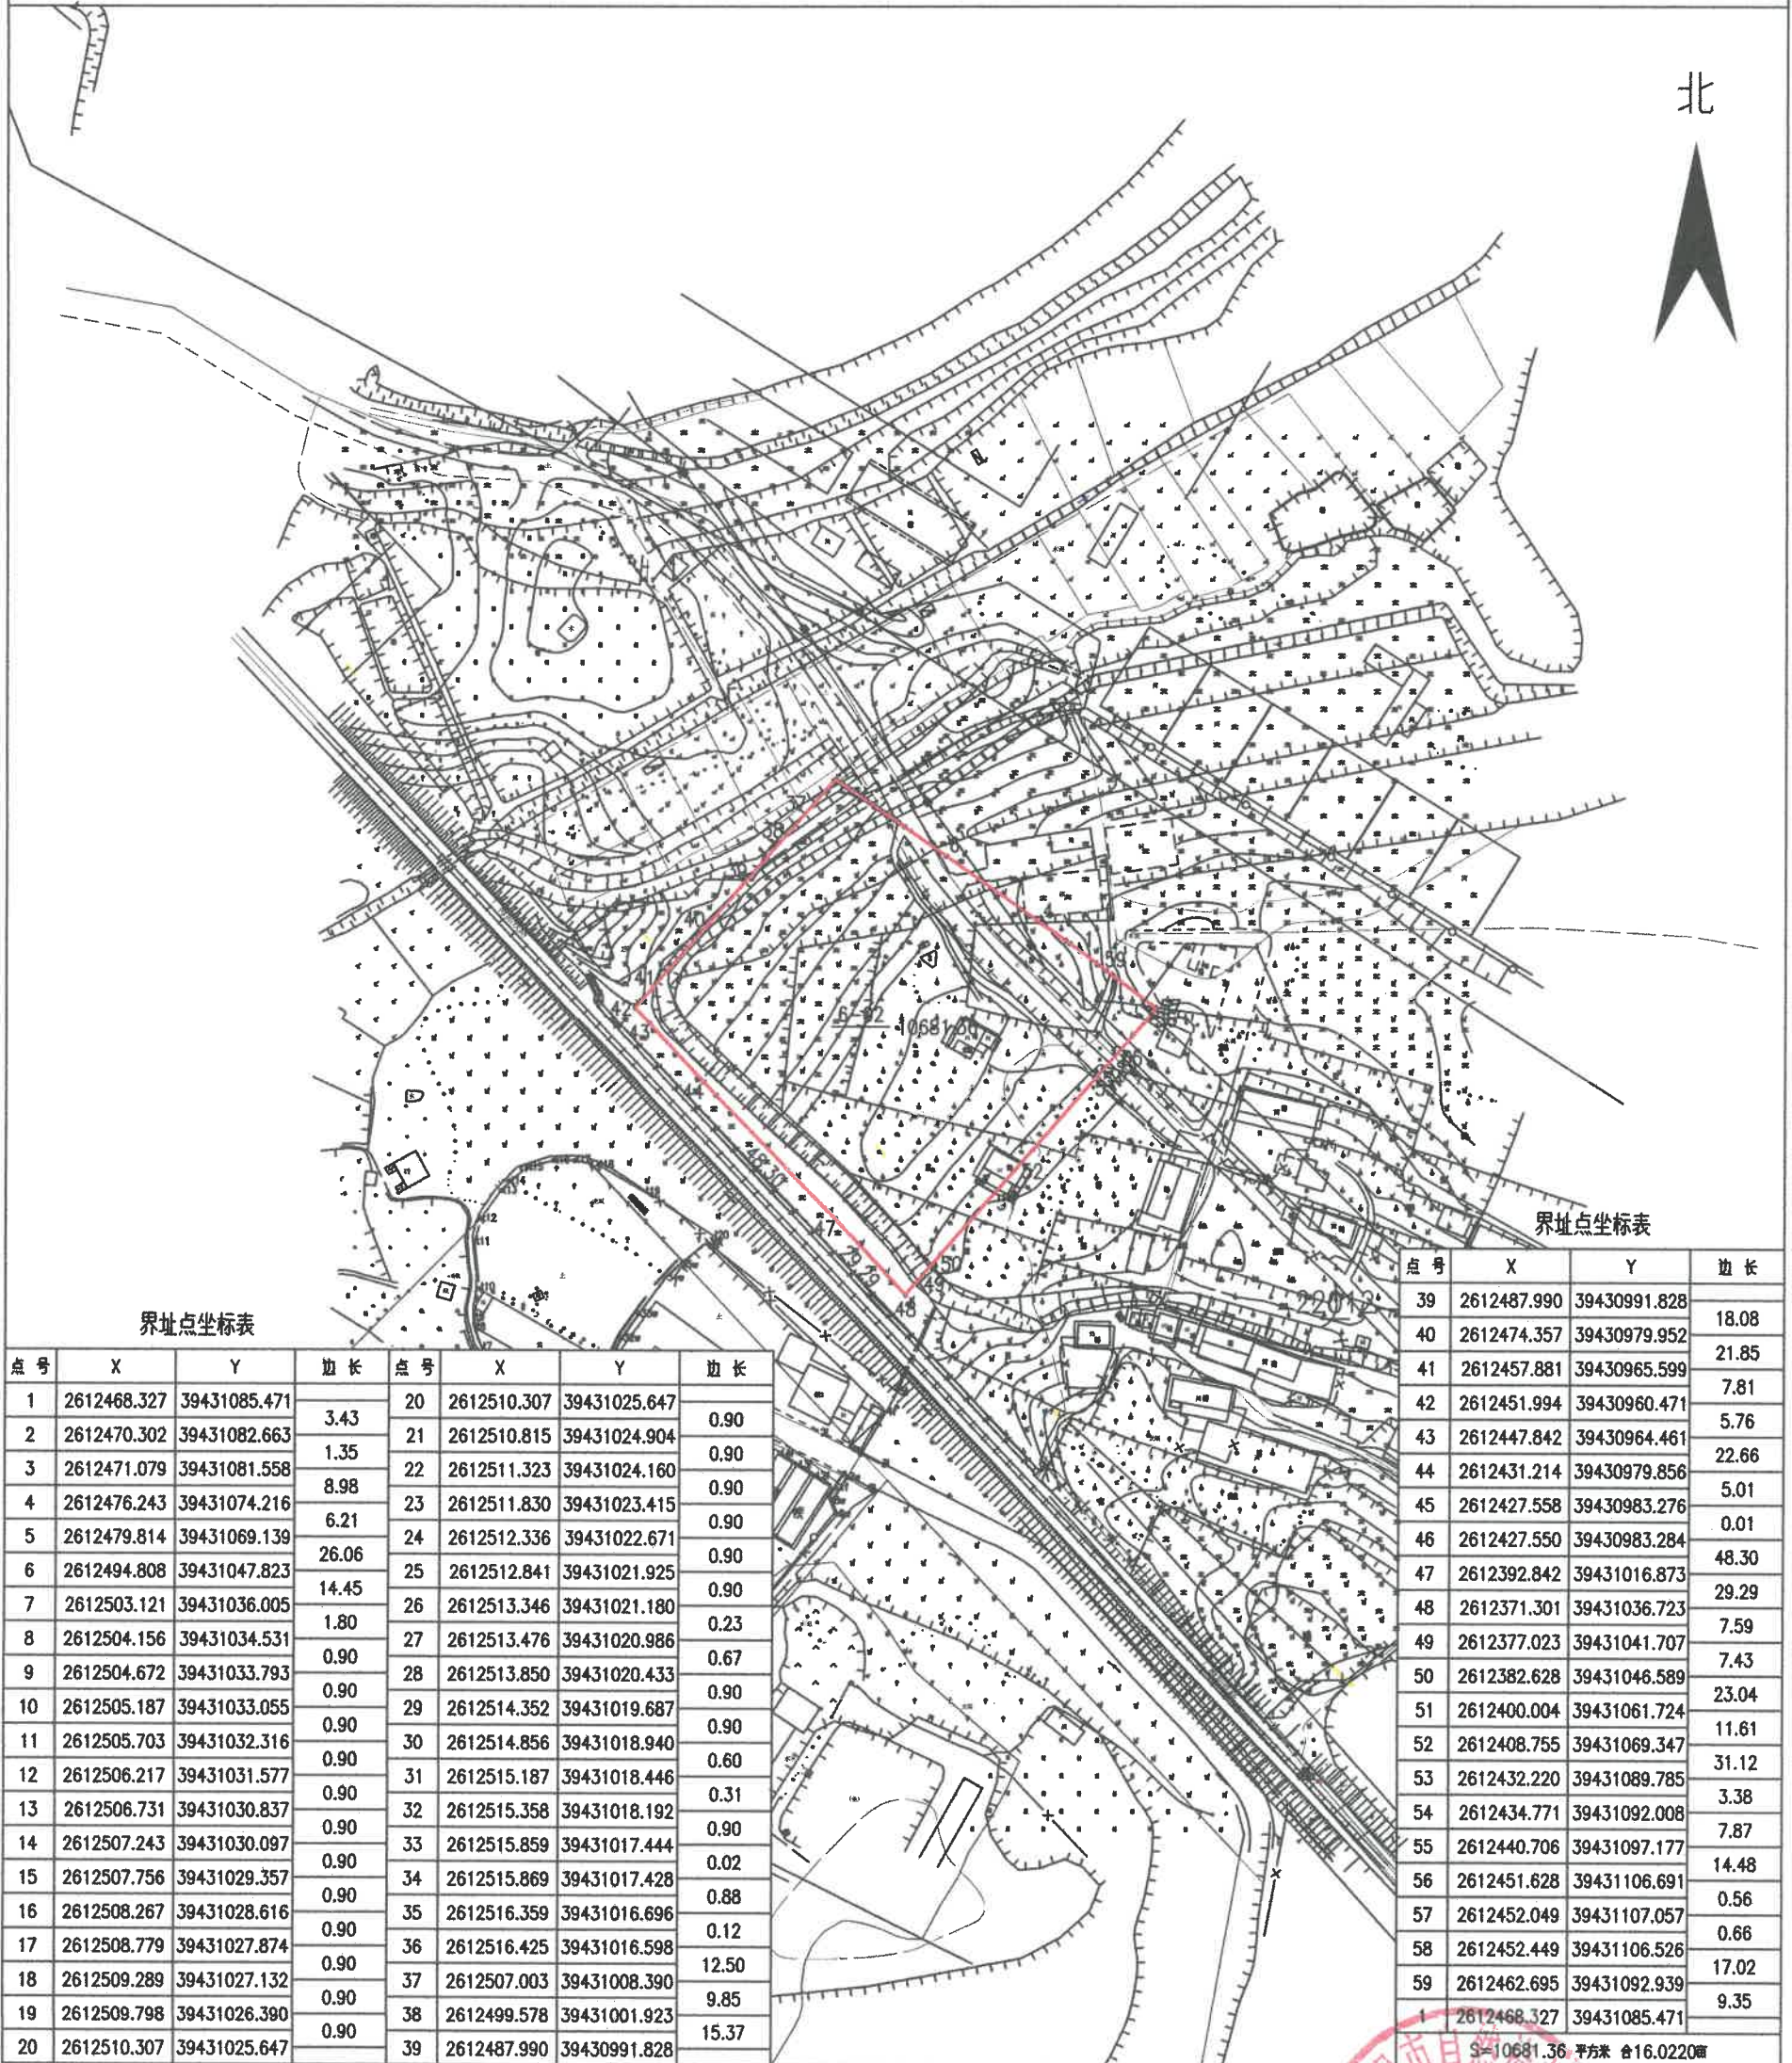

绘图日期：2026年1月20日

1:2000

绘图单位：(盖章)




揭阳市揭东区2026年度第六批次勘测定界图

单位：m.m²

宗地编号：2026-06-03

2000坐标系

地籍图号：2611.20-39432.00

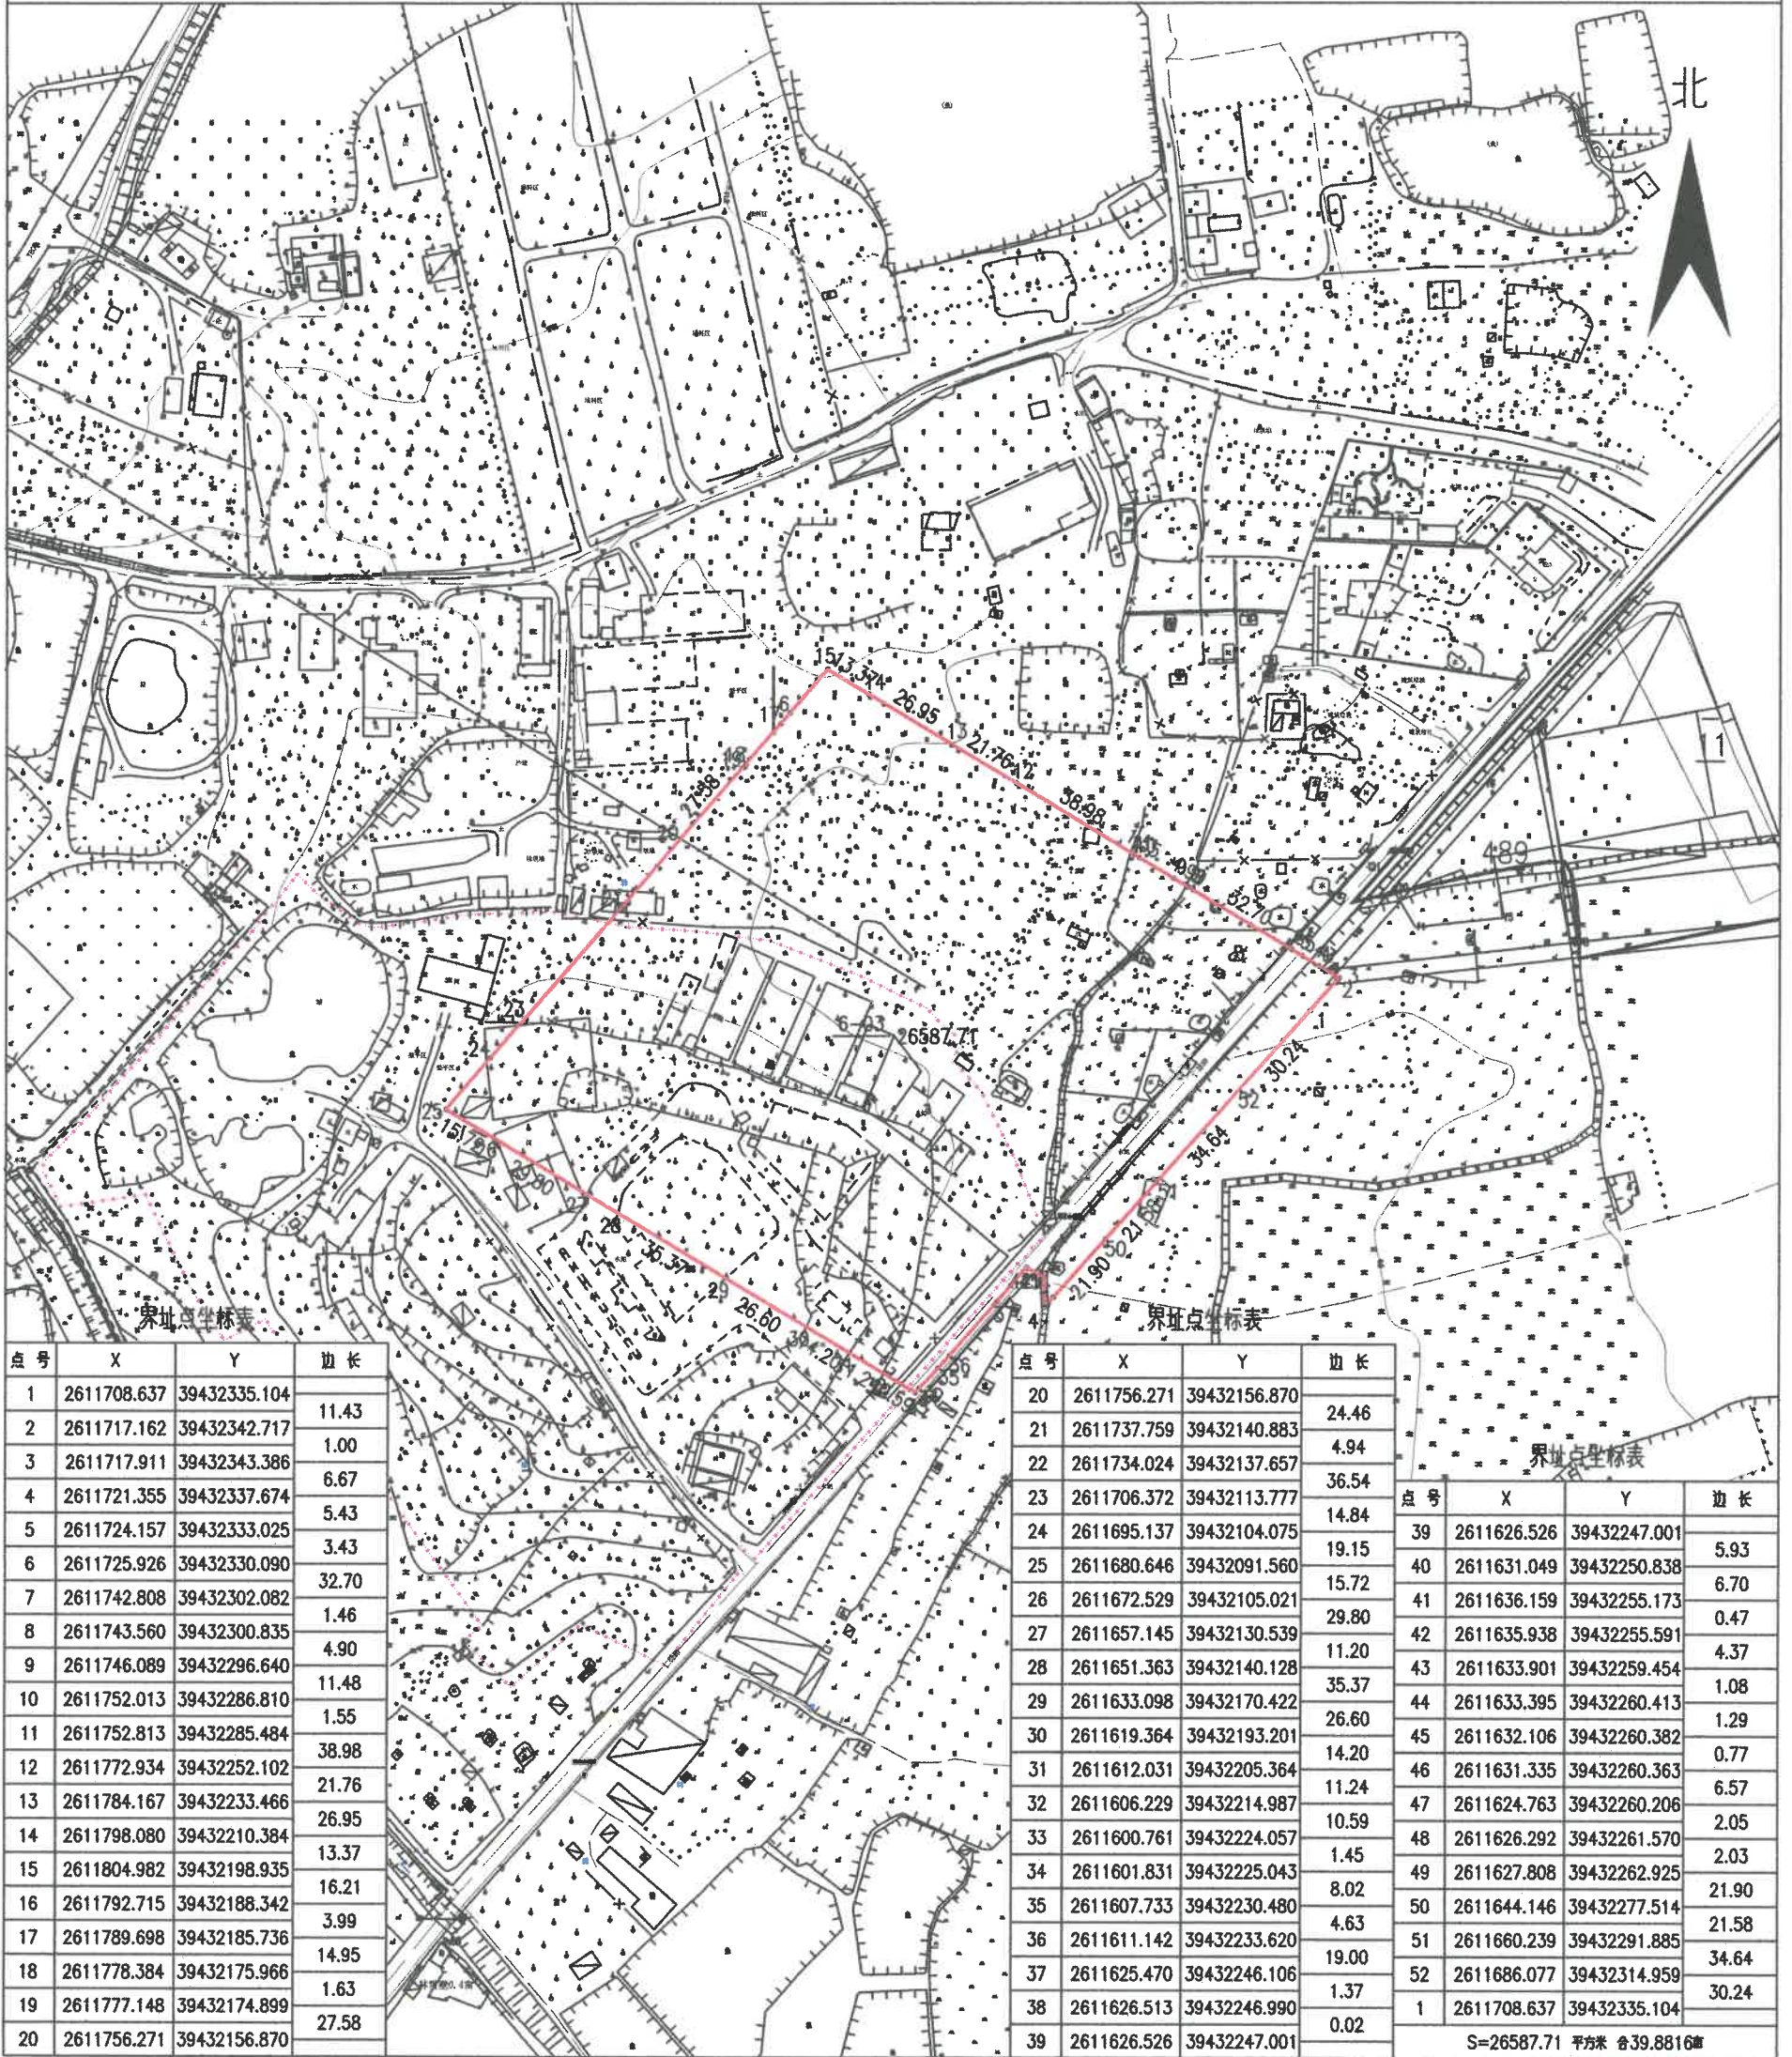

点号	X	Y	边长
1	2611708.637	39432335.104	11.43
2	2611717.162	39432342.717	1.00
3	2611717.911	39432343.386	6.67
4	2611721.355	39432337.674	5.43
5	2611724.157	39432333.025	3.43
6	2611725.926	39432330.090	32.70
7	2611742.808	39432302.082	1.46
8	2611743.560	39432300.835	4.90
9	2611746.089	39432296.640	11.48
10	2611752.013	39432286.810	1.55
11	2611752.813	39432285.484	38.98
12	2611772.934	39432252.102	21.76
13	2611784.167	39432233.466	26.95
14	2611798.080	39432210.384	13.37
15	2611804.982	39432198.935	16.21
16	2611792.715	39432188.342	3.99
17	2611789.698	39432185.736	14.95
18	2611778.384	39432175.966	1.63
19	2611777.148	39432174.899	27.58
20	2611756.271	39432156.870	

点号	X	Y	边长
20	2611756.271	39432156.870	24.46
21	2611737.759	39432140.883	4.94
22	2611734.024	39432137.657	36.54
23	2611706.372	39432113.777	14.84
24	2611695.137	39432104.075	19.15
25	2611680.646	39432091.560	15.72
26	2611672.529	39432105.021	29.80
27	2611657.145	39432130.539	11.20
28	2611651.363	39432140.128	35.37
29	2611633.098	39432170.422	26.60
30	2611619.364	39432193.201	14.20
31	2611612.031	39432205.364	11.24
32	2611606.229	39432214.987	10.59
33	2611600.761	39432224.057	1.45
34	2611601.831	39432225.043	8.02
35	2611607.733	39432230.480	4.63
36	2611611.142	39432233.620	19.00
37	2611625.470	39432246.106	1.37
38	2611626.513	39432246.990	0.02
39	2611626.526	39432247.001	

点号	X	Y	边长
39	2611626.526	39432247.001	5.93
40	2611631.049	39432250.838	6.70
41	2611636.159	39432255.173	0.47
42	2611635.938	39432255.591	4.37
43	2611633.901	39432259.454	1.08
44	2611633.395	39432260.413	1.29
45	2611632.106	39432260.382	0.77
46	2611631.335	39432260.363	6.57
47	2611624.763	39432260.206	2.05
48	2611626.292	39432261.570	2.03
49	2611627.808	39432262.925	21.90
50	2611644.146	39432277.514	21.58
51	2611660.239	39432291.885	34.64
52	2611686.077	39432314.959	30.24
1	2611708.637	39432335.104	

S=26587.71 平方米 合39.8816亩

绘图日期：2026年1月20日

1:2000

绘图单位：(盖章)

